
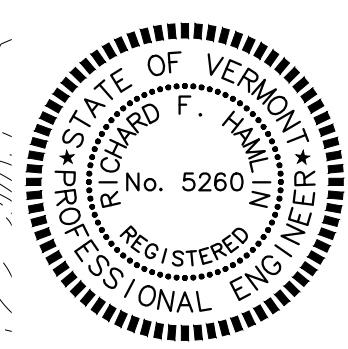
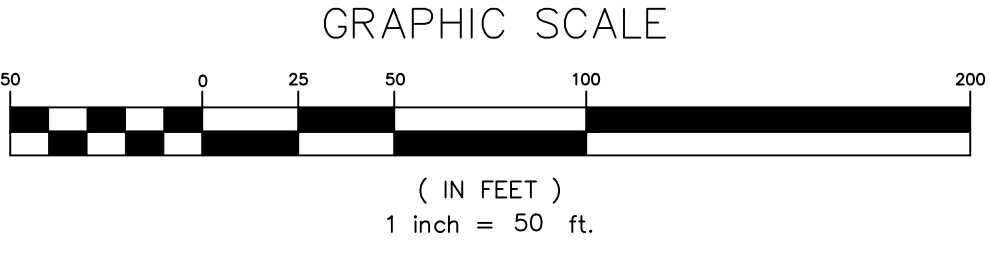


 

DATE	11/27/2023	REVISION	ADDED STREET NAMES AND REVISED LOT K2 LABEL	BY	MJD
CLIENT	OLD MILL PROPERTIES, LLC P.O. BOX 339 JEFFERSONVILLE, VERMONT 05464				
PROJECT TITLE	OLD MILL PARCEL - LOT 1 VERMONT ROUTE 15 AND RIVER ROAD JERICHO, VERMONT				
DRAWING TITLE	OVERALL SITE PLAN				
Survey	DLHCE		Donald L. Hamlin Consulting Engineers, Inc. 136 Pearl Street Essex Junction, Vermont	Scale	1" = 50'
Design	SOL			Job	17-460
Drawn	SOL			File	
Checked	RFH			Drawing	S-1
Date	01/20/23				