


# GOLDEN OVERLOOK

## SITE DEVELOPMENT PLAN

A PARCEL OF LAND LOCATED IN THE SOUTHEAST QUARTER OF SECTION 11,  
TOWNSHIP 4 SOUTH, RANGE 70 WEST OF THE 6TH PRINCIPAL MERIDIAN  
CITY OF GOLDEN, COUNTY OF JEFFERSON, STATE OF COLORADO.

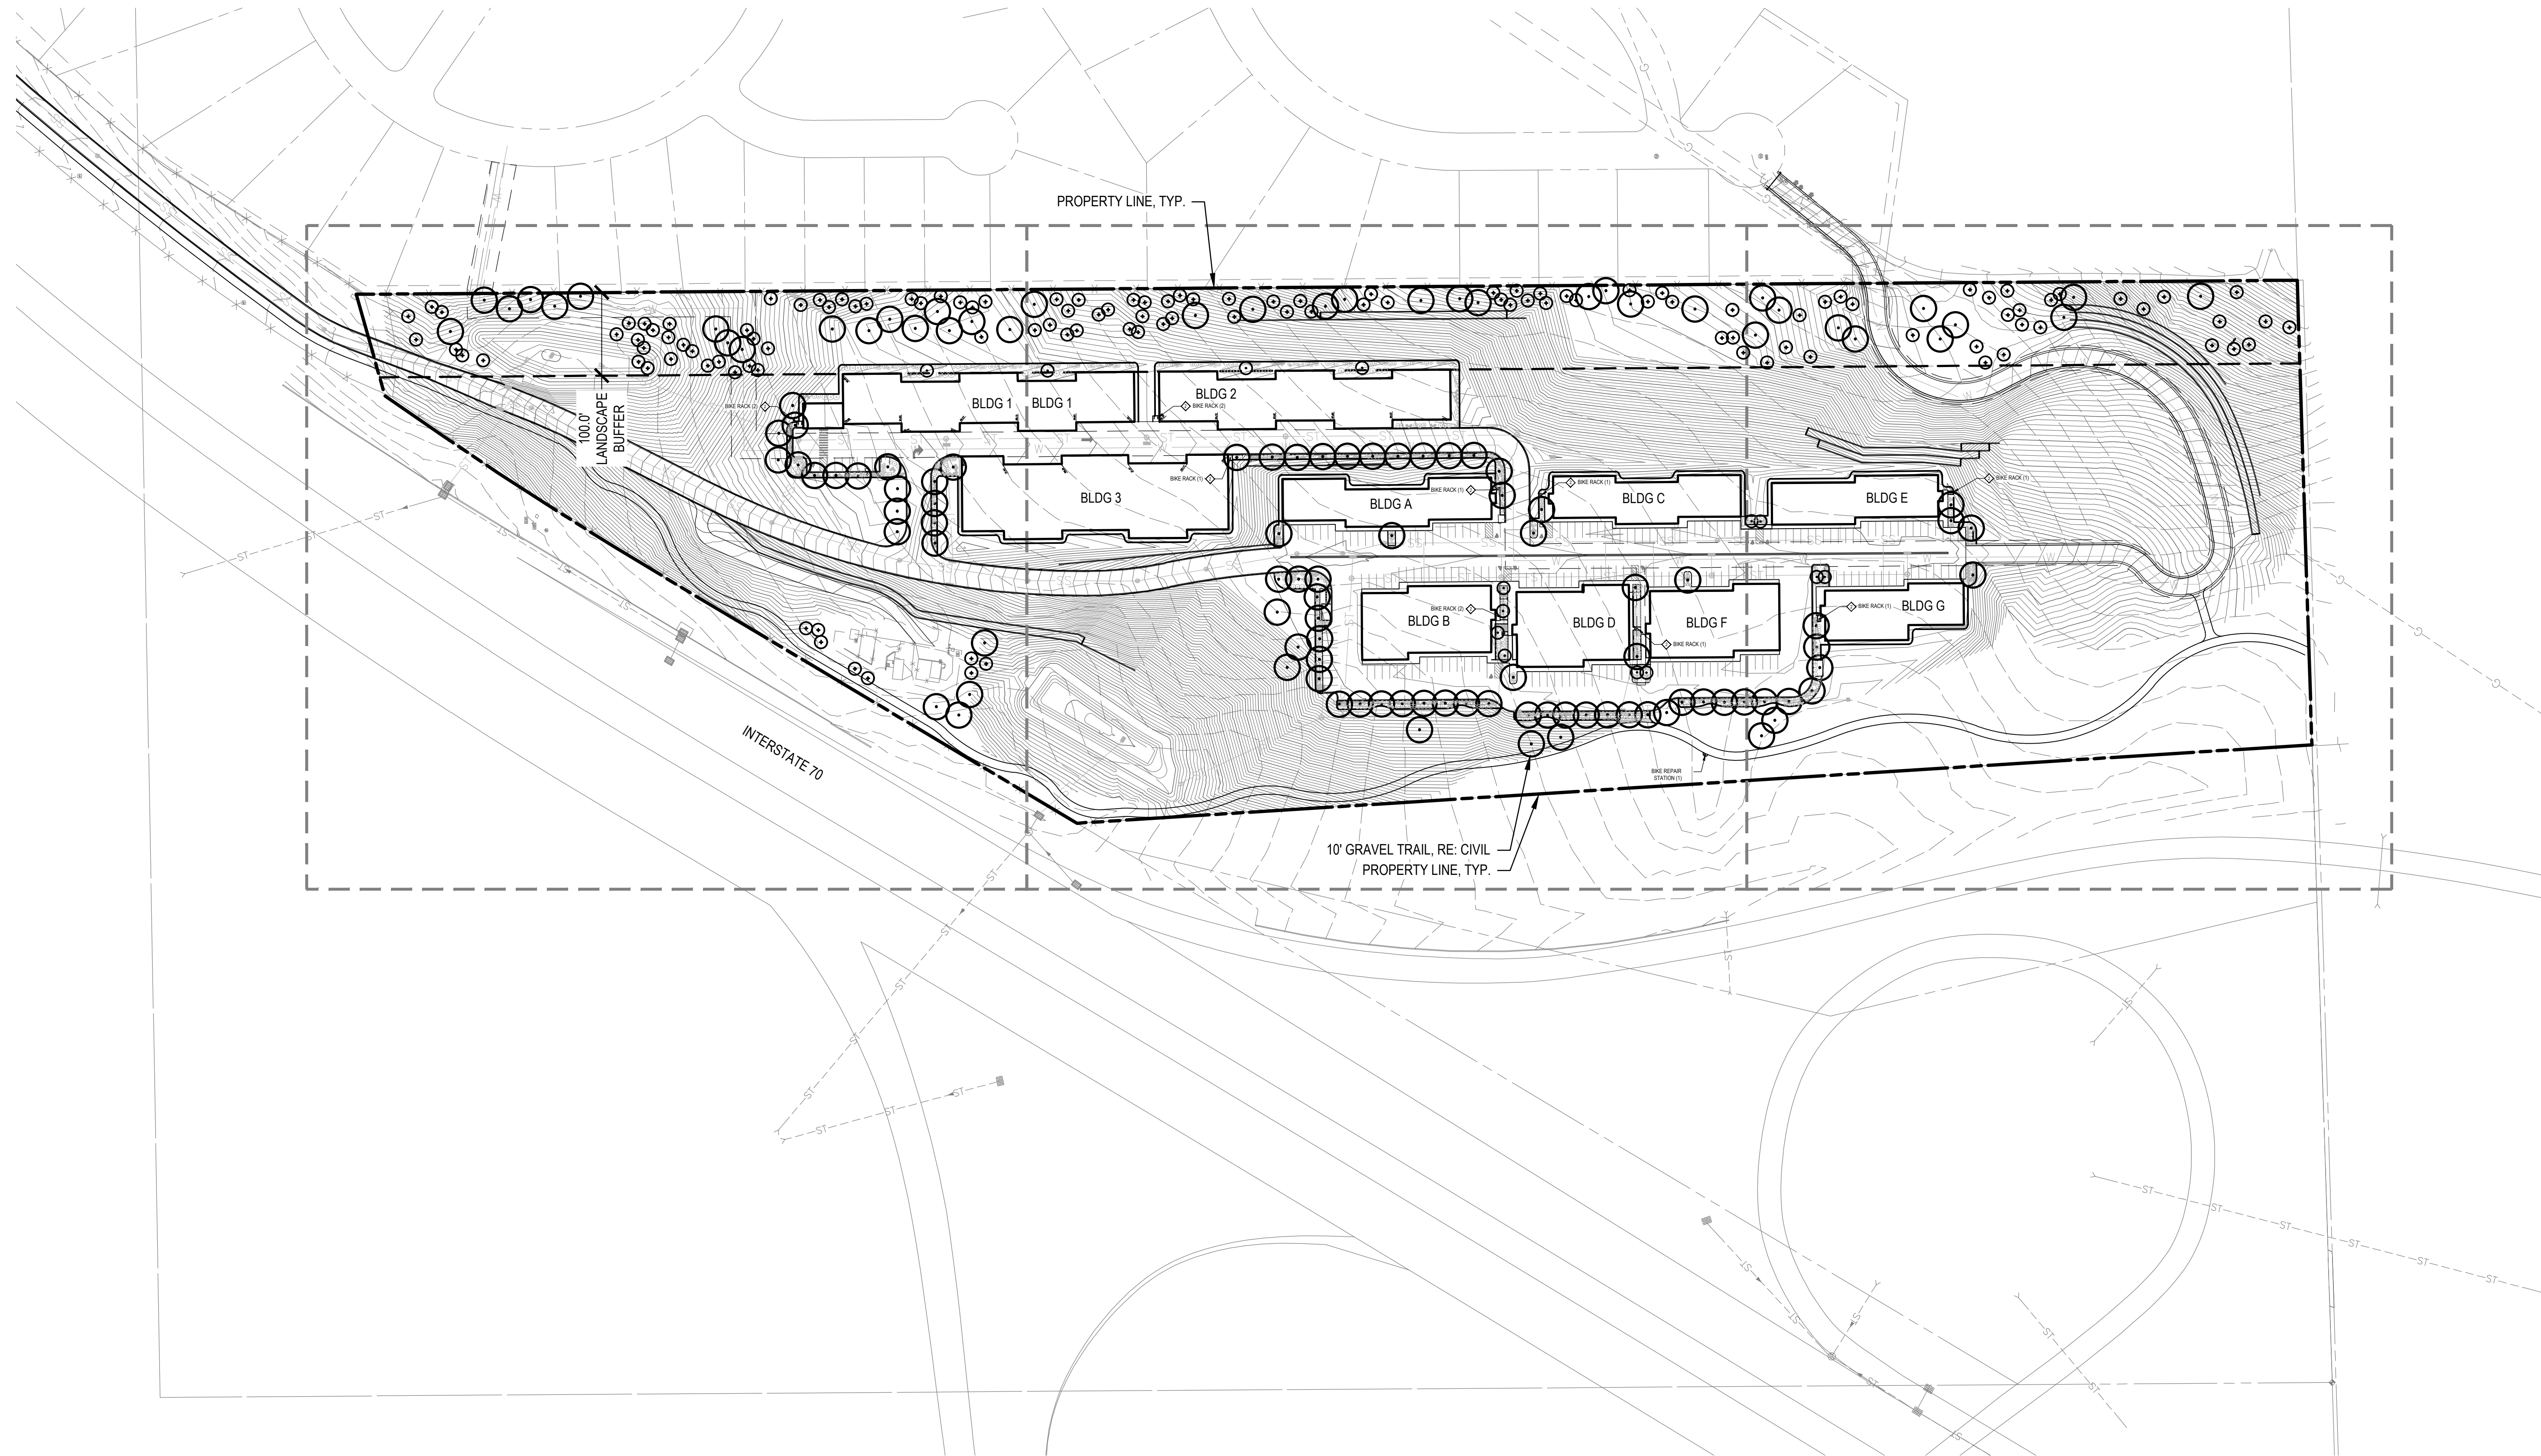

**GOLDEN OVERLOOK**  
SITE DEVELOPMENT PLAN  
GOLDEN, COLORADO

OWNER:  
SKITZO 17101, LLC  
JIM BLUMENTHAL  
4651 TABOR STREET  
WHEAT RIDGE, CO 80033  
303-422-2999

DATE:  
04/10/20 SDP.01  
06/05/20 SDP-02

SHEET TITLE:  
OVERALL  
SITE PLAN

CHECKED BY:  
DRAWN BY:

