
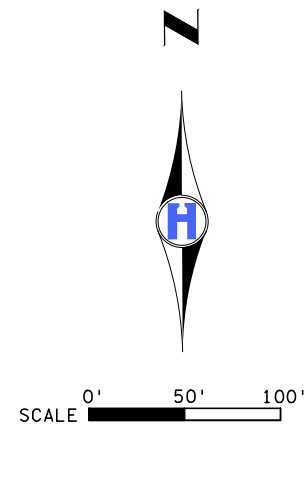


HENNEPIN COUNTY

MINNESOTA

BLUE OPTION - Two-Way Bikeway Concept
COUNTY ROAD 22 - LYNDALE AVENUE SOUTH
 Hennepin Co. Project No. 2053200
 10/07/2024


CONCEPT ONLY - SUBJECT TO CHANGE

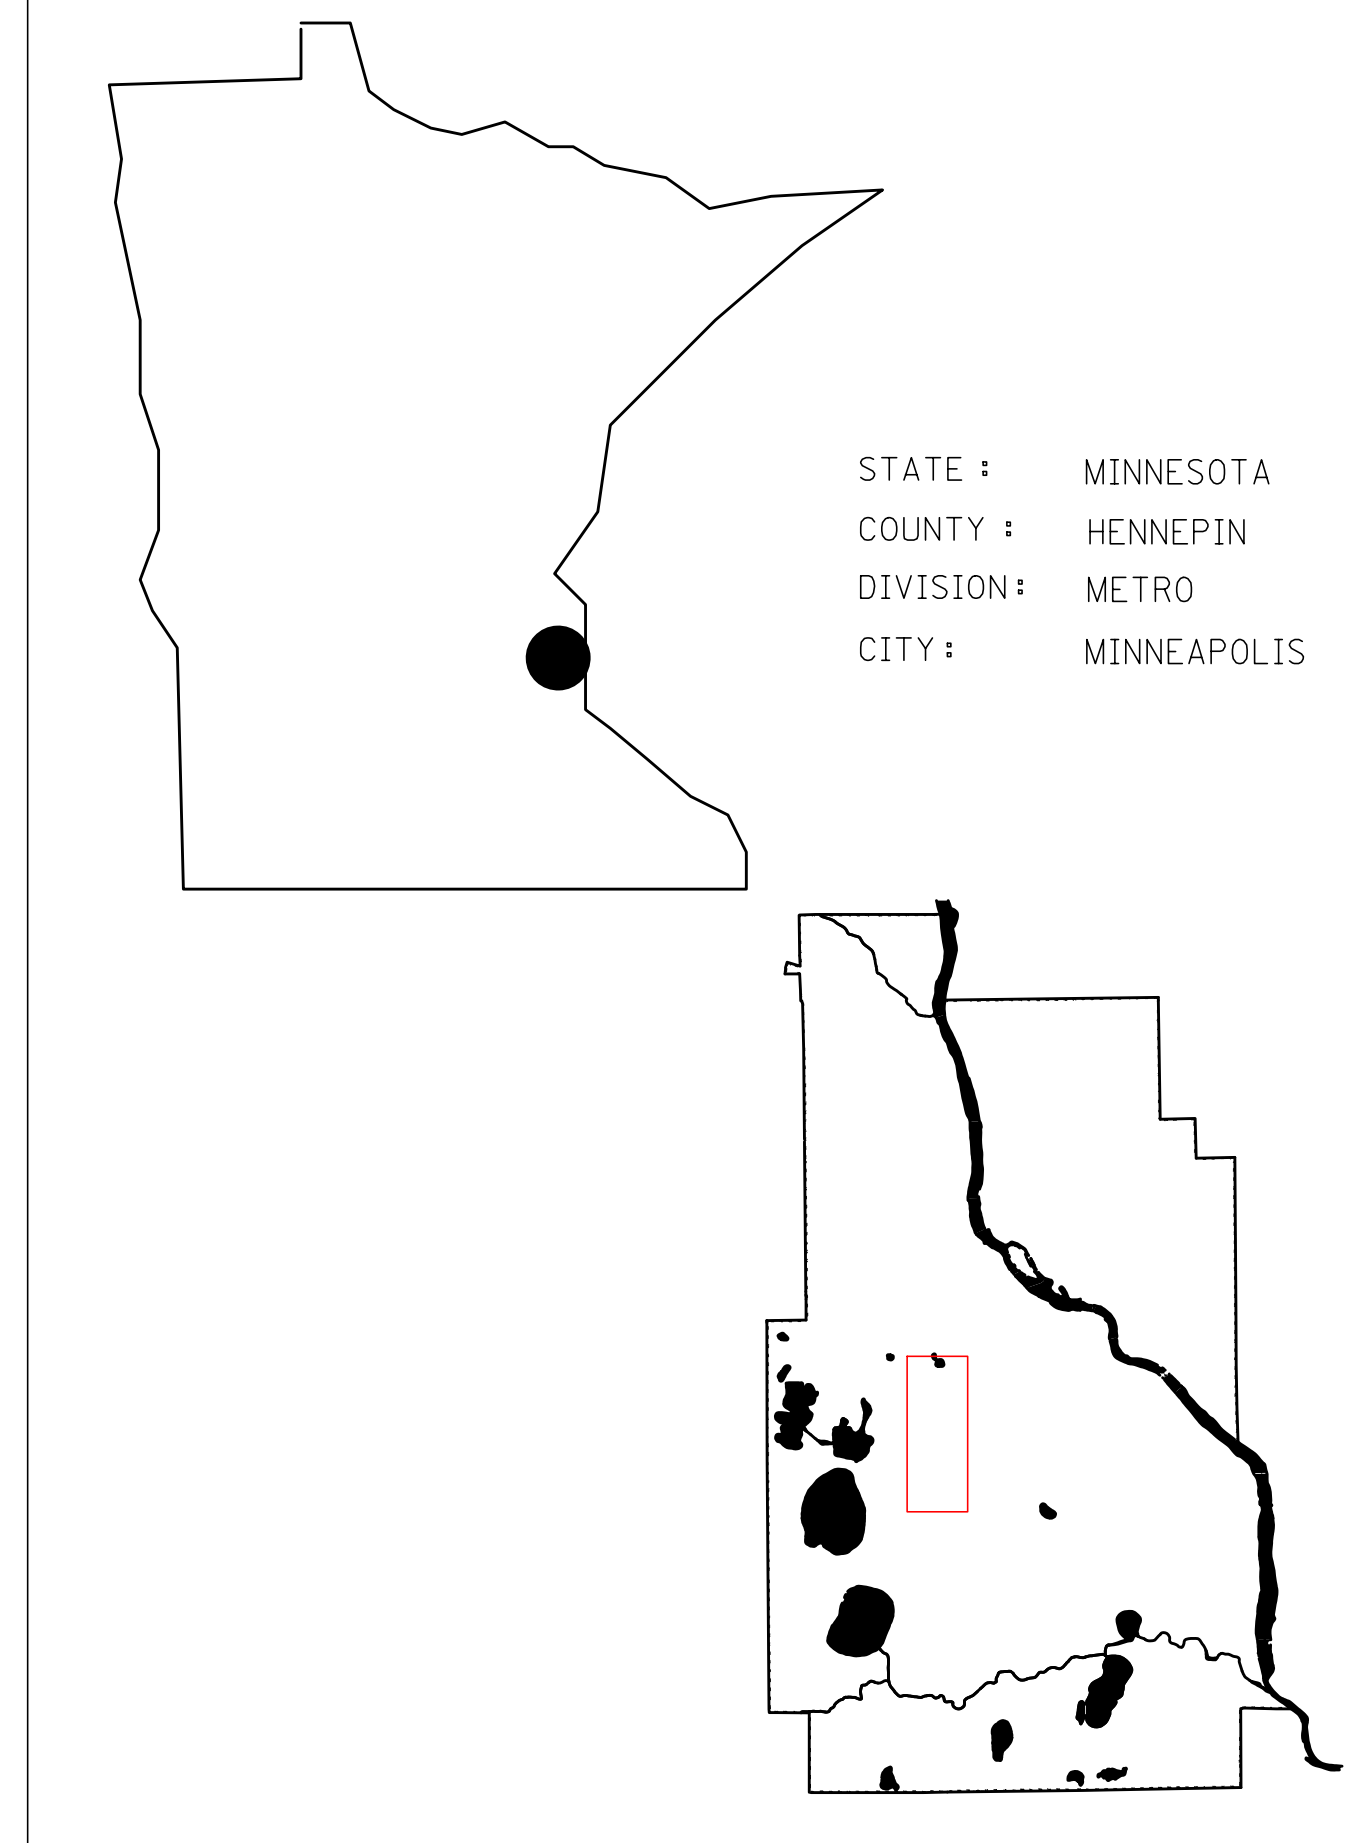



LEGEND	
[Black Box]	ROADWAY RECONSTRUCTION
[Grey Box]	ROADWAY MILL AND OVERLAY
[Light Grey Box]	CURB & GUTTER, MEDIAN, SIDEWALK, AND PAVED BOULEVARD
[Green Box]	BIKEWAY
[Dark Green Box]	BOULEVARD
[Orange Box]	T LINEAR TACTILE STRIP
[Light Blue Box]	FURNISHING ZONE
[Purple Box]	COORDINATED PROJECT
[Red Circle]	SIGNALIZED INTERSECTION
[Black Dashed Line]	PEDESTRIAN CROSSWALK MARKINGS
[Green Dashed Line]	BIKEWAY CROSSWALK MARKINGS

FREE SIZE LEGEND:


GENERAL NOTES:
 1. LAYOUT DIMENSIONS NEXT TO CURB ARE MEASURED TO FACE OF CURB

 




NOTE:
 CROSSING TREATMENTS ON RIDGEWOOD AVE TO BE EVALUATED DURING FINAL DESIGN

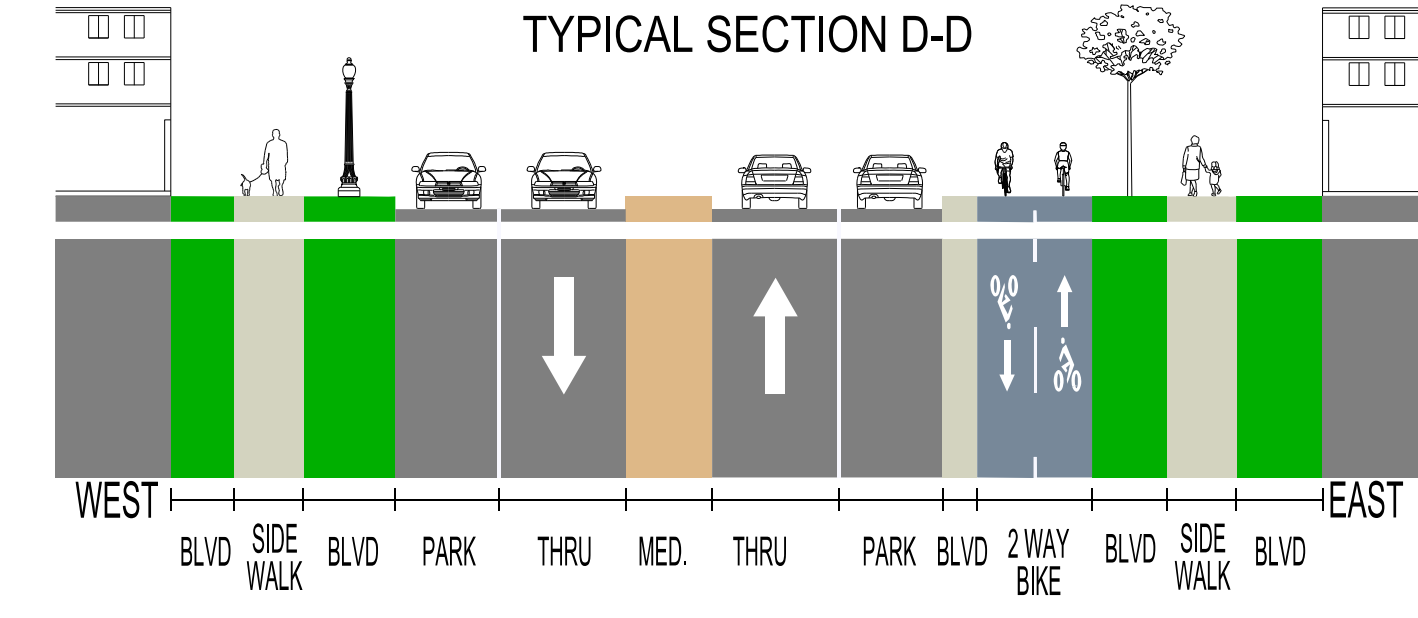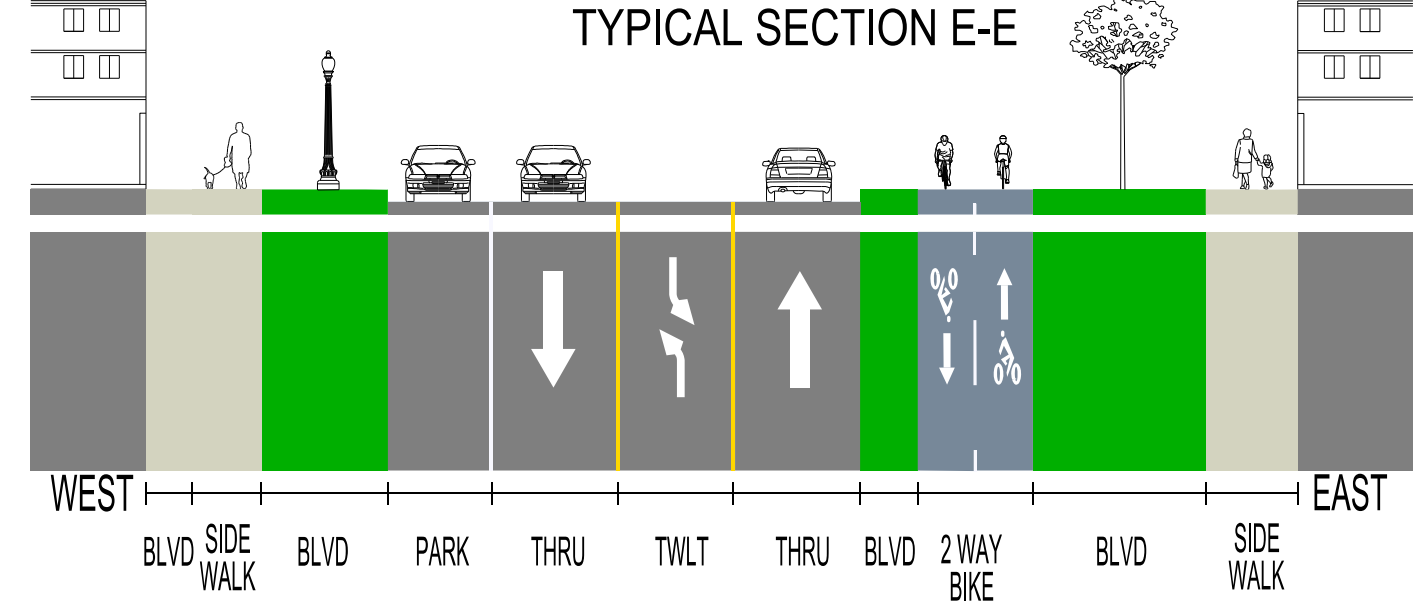

NOTE:
 CROSSING TREATMENTS ON W 25TH ST. TO BE EVALUATED DURING FINAL DESIGN

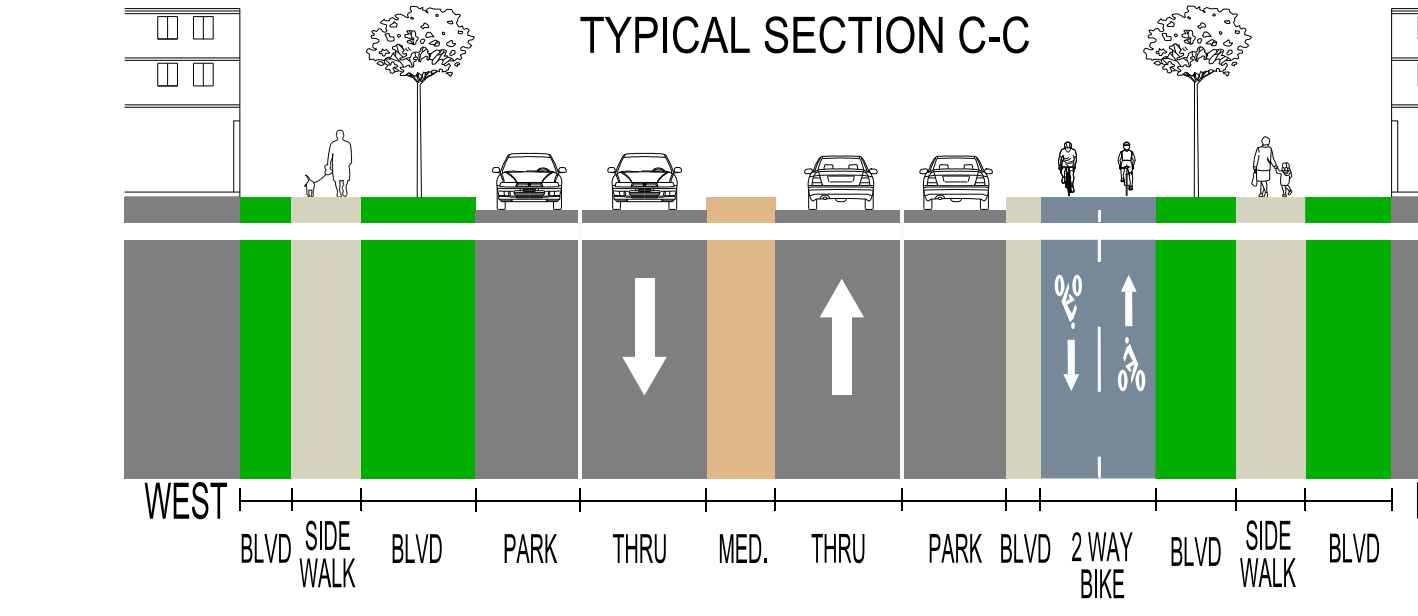

NOTE:
 CROSSING TREATMENTS ON W 27TH ST. TO BE EVALUATED DURING FINAL DESIGN

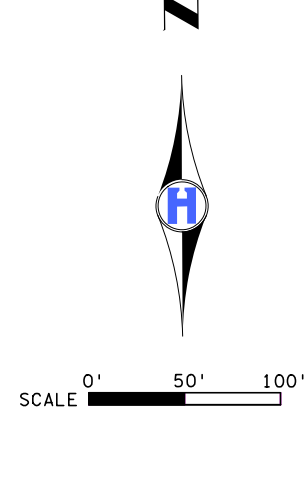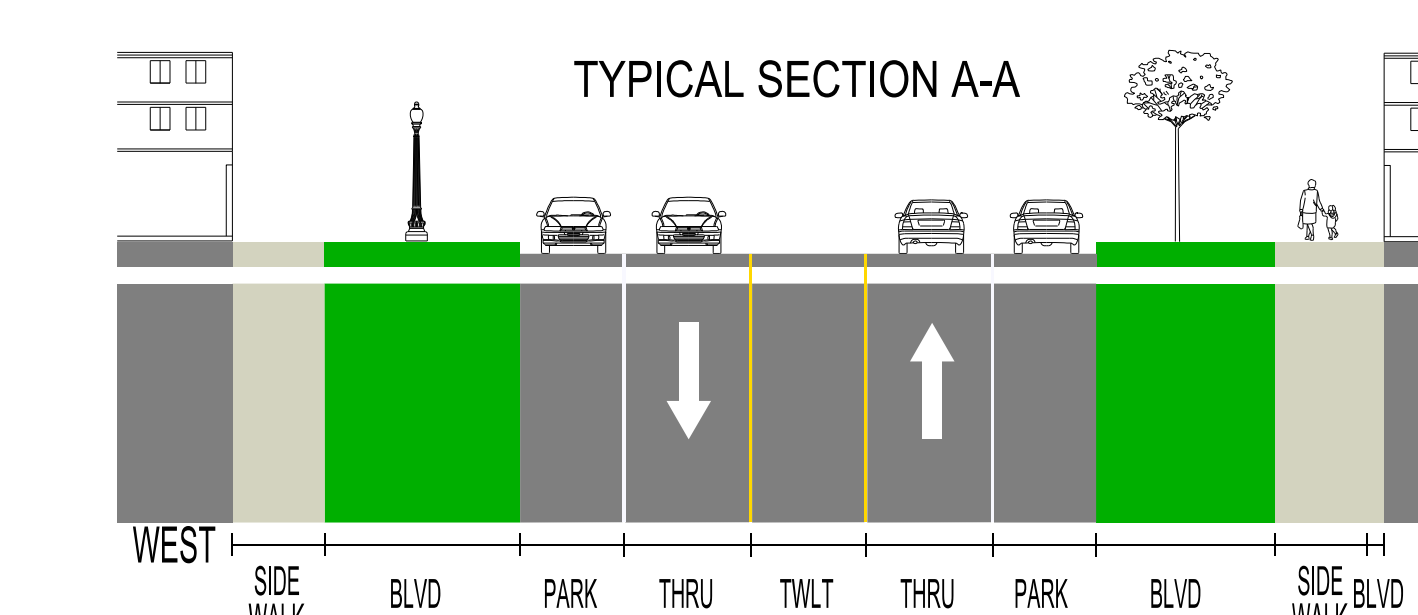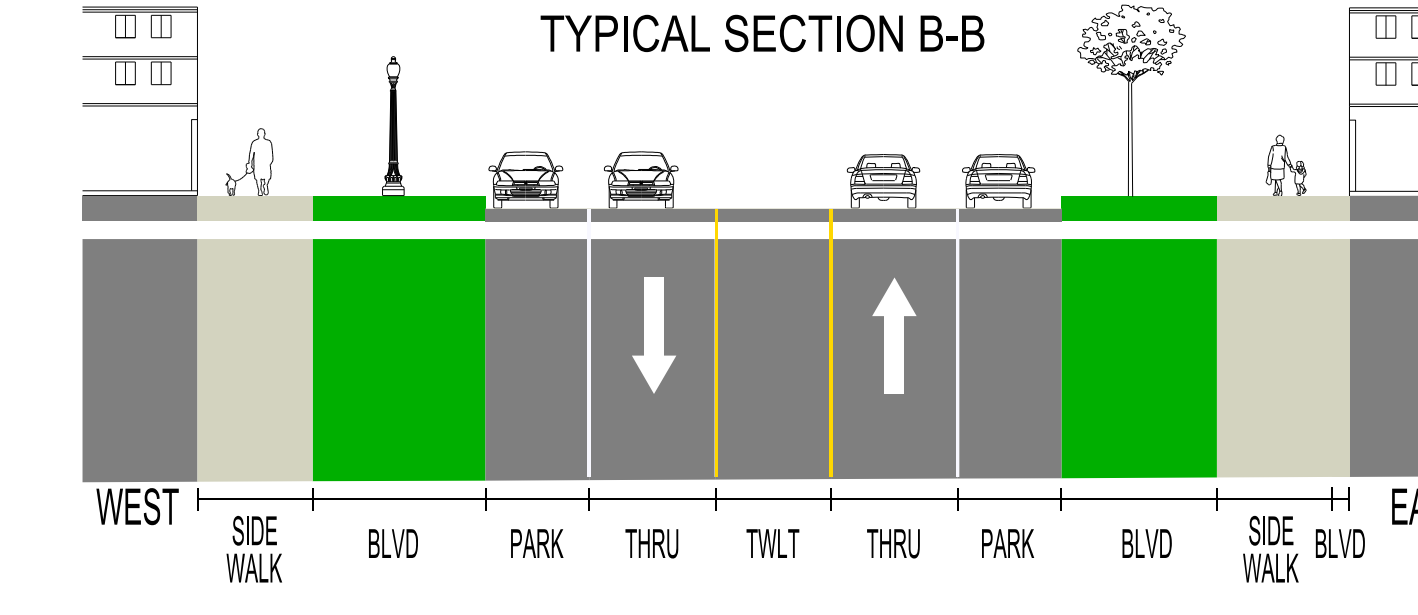


LEGEND	
[Black Box]	ROADWAY RECONSTRUCTION
[Grey Box]	ROADWAY MILL AND OVERLAY
[Light Grey Box]	CURB & GUTTER, MEDIAN, SIDEWALK, AND PAVED BOULEVARD
[Green Box]	BIKEWAY
[Dark Green Box]	BOULEVARD
[Orange Box]	T LINEAR TACTILE STRIP
[Light Blue Box]	FURNISHING ZONE
[Purple Box]	COORDINATED PROJECT
[Red Circle]	SIGNALIZED INTERSECTION
[Black Dashed Line]	PEDESTRIAN CROSSWALK MARKINGS
[Green Dashed Line]	BIKEWAY CROSSWALK MARKINGS

FREE SIZE LEGEND:

GENERAL NOTES:
 1. LAYOUT DIMENSIONS NEXT TO CURB ARE MEASURED TO FACE OF CURB

NOTE:
 CROSSING TREATMENTS ON W 26TH ST. TO BE EVALUATED DURING FINAL DESIGN

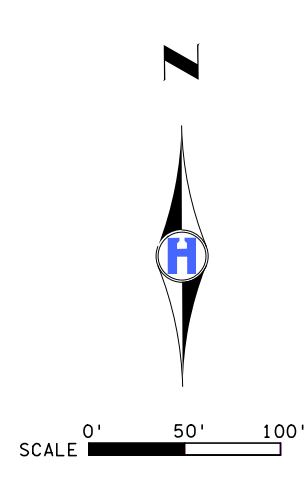

LEGEND	
[Black Box]	ROADWAY RECONSTRUCTION
[Grey Box]	ROADWAY MILL AND OVERLAY
[Light Grey Box]	CURB & GUTTER, MEDIAN, SIDEWALK, AND PAVED BOULEVARD
[Green Box]	BIKEWAY
[Dark Green Box]	BOULEVARD
[Orange Box]	T LINEAR TACTILE STRIP
[Light Blue Box]	FURNISHING ZONE
[Purple Box]	COORDINATED PROJECT
[Red Circle]	SIGNALIZED INTERSECTION
[Black Dashed Line]	PEDESTRIAN CROSSWALK MARKINGS
[Green Dashed Line]	BIKEWAY CROSSWALK MARKINGS

FREE SIZE LEGEND:

GENERAL NOTES:
 1. LAYOUT DIMENSIONS NEXT TO CURB ARE MEASURED TO FACE OF CURB