


FILE NAME: P:\P744-OAK LEAF TRAIL-JUNEAU PARK (MASON ST) NE TO LMD\002-CAD\CONSTRUCTION SHEET\STAGING AND TRAFFIC CONTROL.DWG PLOT DATE: 6/26/2026 PLOT BY: NEVAN GUMIENY

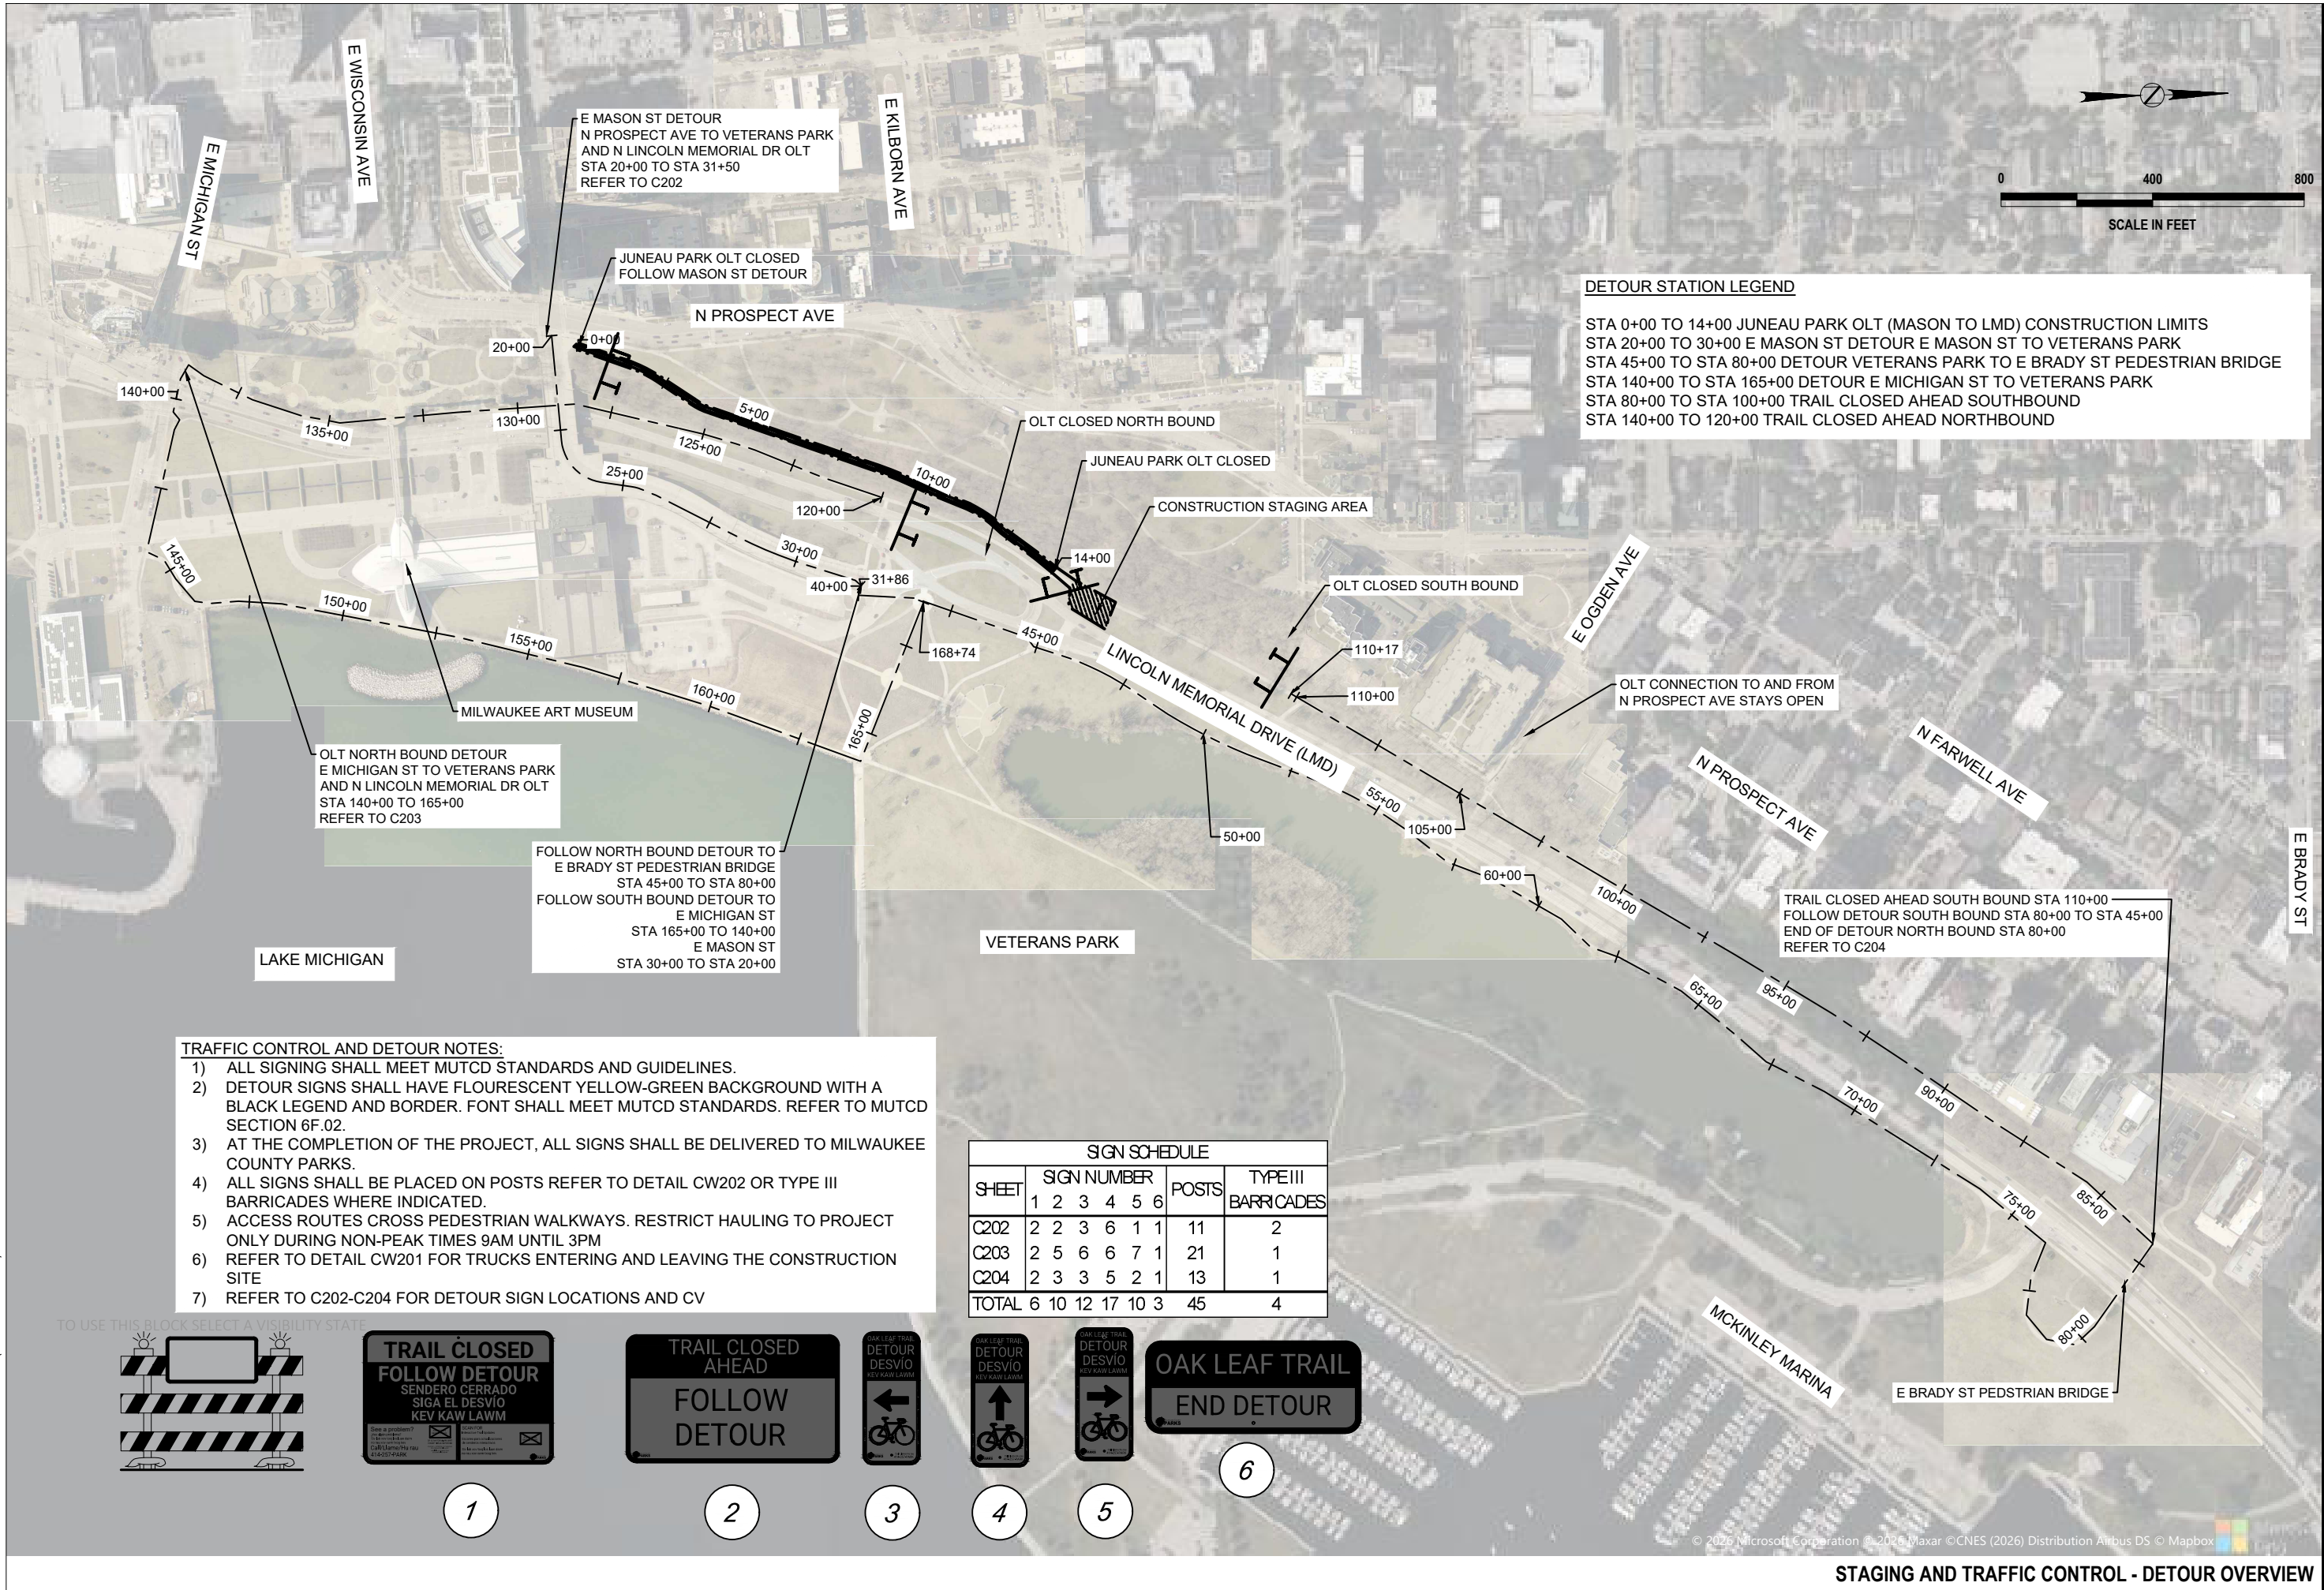

DETOUR STATION LEGEND

STA 0+00 TO 14+00 JUNEAU PARK OLT (MASON TO LMD) CONSTRUCTION LIMITS
STA 20+00 TO 30+00 E MASON ST DETOUR E MASON ST TO VETERANS PARK
STA 45+00 TO STA 80+00 DETOUR VETERANS PARK TO E BRADY ST PEDESTRIAN BRIDGE
STA 140+00 TO STA 165+00 DETOUR E MICHIGAN ST TO VETERANS PARK
STA 80+00 TO STA 100+00 TRAIL CLOSED AHEAD SOUTHBOUND
STA 140+00 TO 120+00 TRAIL CLOSED AHEAD NORTHBOUND

- TRAFFIC CONTROL AND DETOUR NOTES:**
- 1) ALL SIGNING SHALL MEET MUTCD STANDARDS AND GUIDELINES.
 - 2) DETOUR SIGNS SHALL HAVE FLOURESCENT YELLOW-GREEN BACKGROUND WITH A BLACK LEGEND AND BORDER. FONT SHALL MEET MUTCD STANDARDS. REFER TO MUTCD SECTION 6F.02.
 - 3) AT THE COMPLETION OF THE PROJECT, ALL SIGNS SHALL BE DELIVERED TO MILWAUKEE COUNTY PARKS.
 - 4) ALL SIGNS SHALL BE PLACED ON POSTS REFER TO DETAIL CW202 OR TYPE III BARRICADES WHERE INDICATED.
 - 5) ACCESS ROUTES CROSS PEDESTRIAN WALKWAYS. RESTRICT HAULING TO PROJECT ONLY DURING NON-PEAK TIMES 9AM UNTIL 3PM
 - 6) REFER TO DETAIL CW201 FOR TRUCKS ENTERING AND LEAVING THE CONSTRUCTION SITE
 - 7) REFER TO C202-C204 FOR DETOUR SIGN LOCATIONS AND CV

SIGN SCHEDULE							
SHEET	SIGN NUMBER					POSTS	TYPE III BARRICADES
	1	2	3	4	5		
C202	2	2	3	6	1	11	2
C203	2	5	6	6	7	21	1
C204	2	3	3	5	2	13	1
TOTAL	6	10	12	17	10	45	4

TO USE THIS BLOCK SELECT A VISIBILITY STATE

1

2




3

4


5

6

FILE NAME: P:\P744-OAK LEAF TRAIL-JUNEAU PARK (MASON ST NE TO LMD)\002-CAD\CONSTRUCTION SHEETS\STAGING AND TRAFFIC CONTROL.DWG PLOT BY: NEVAN GUMIEWY PLOT DATE: 6/26/2026

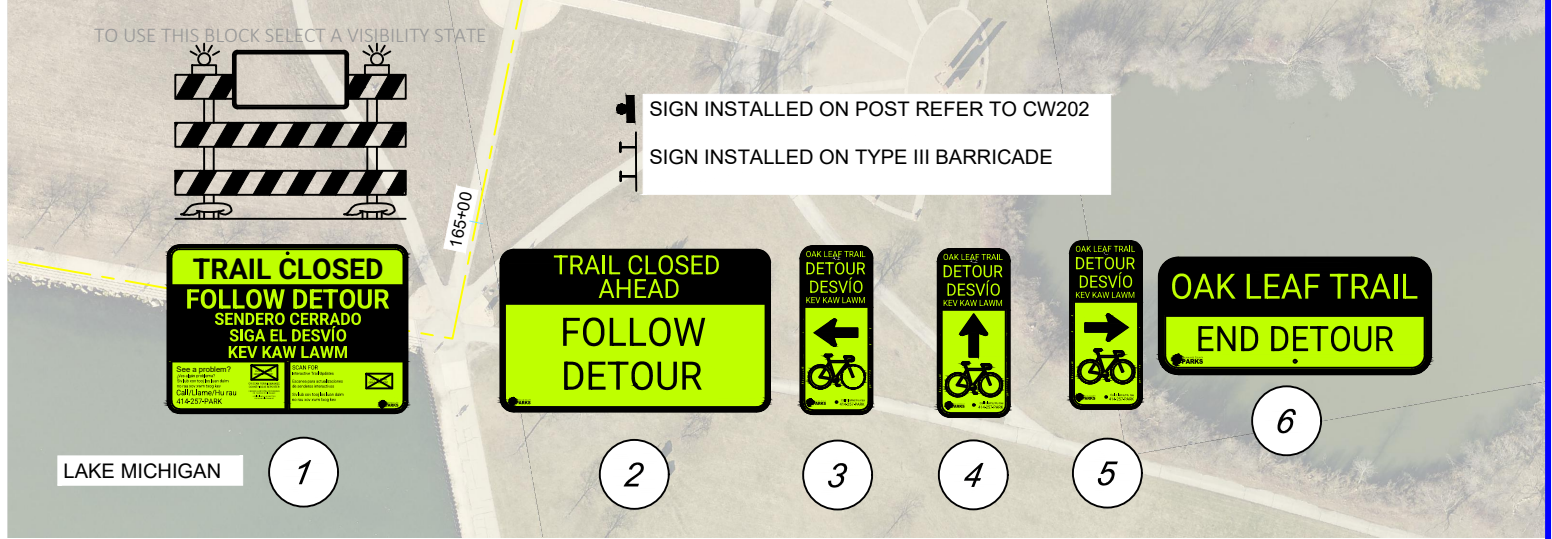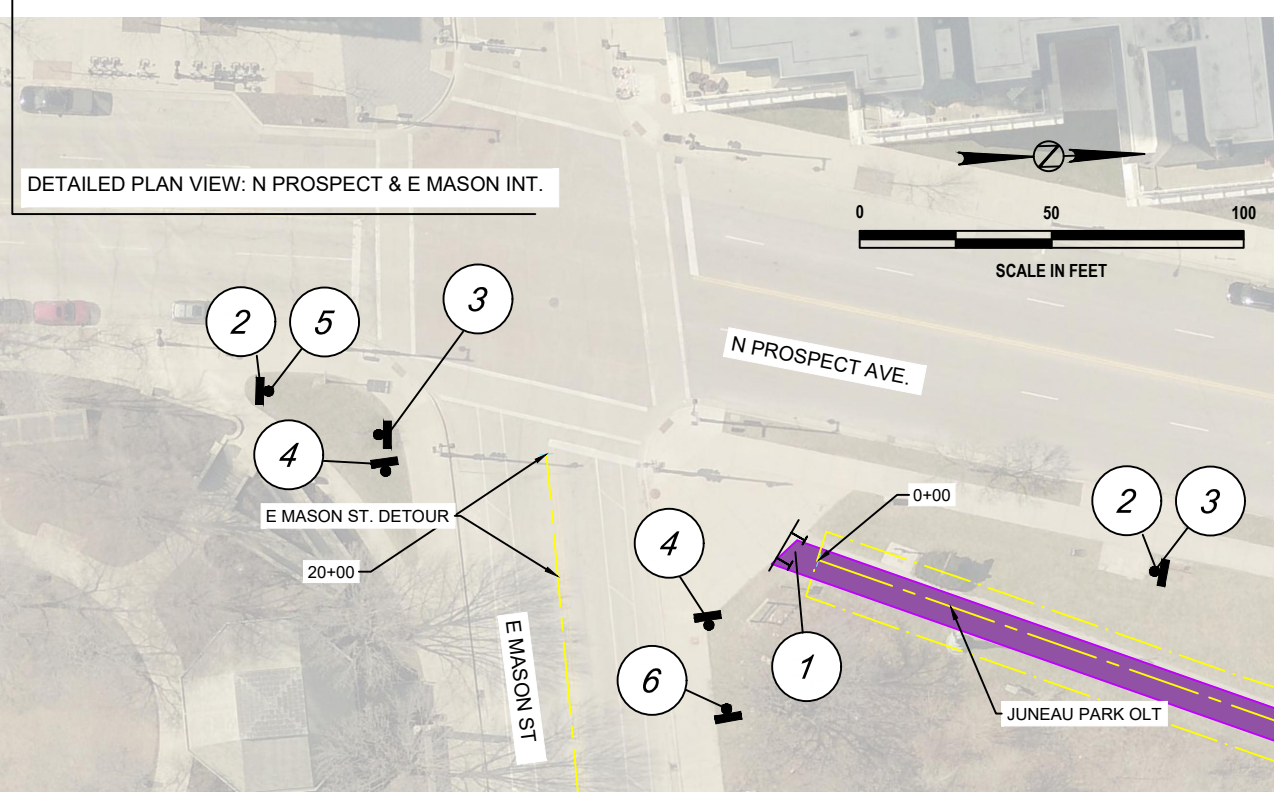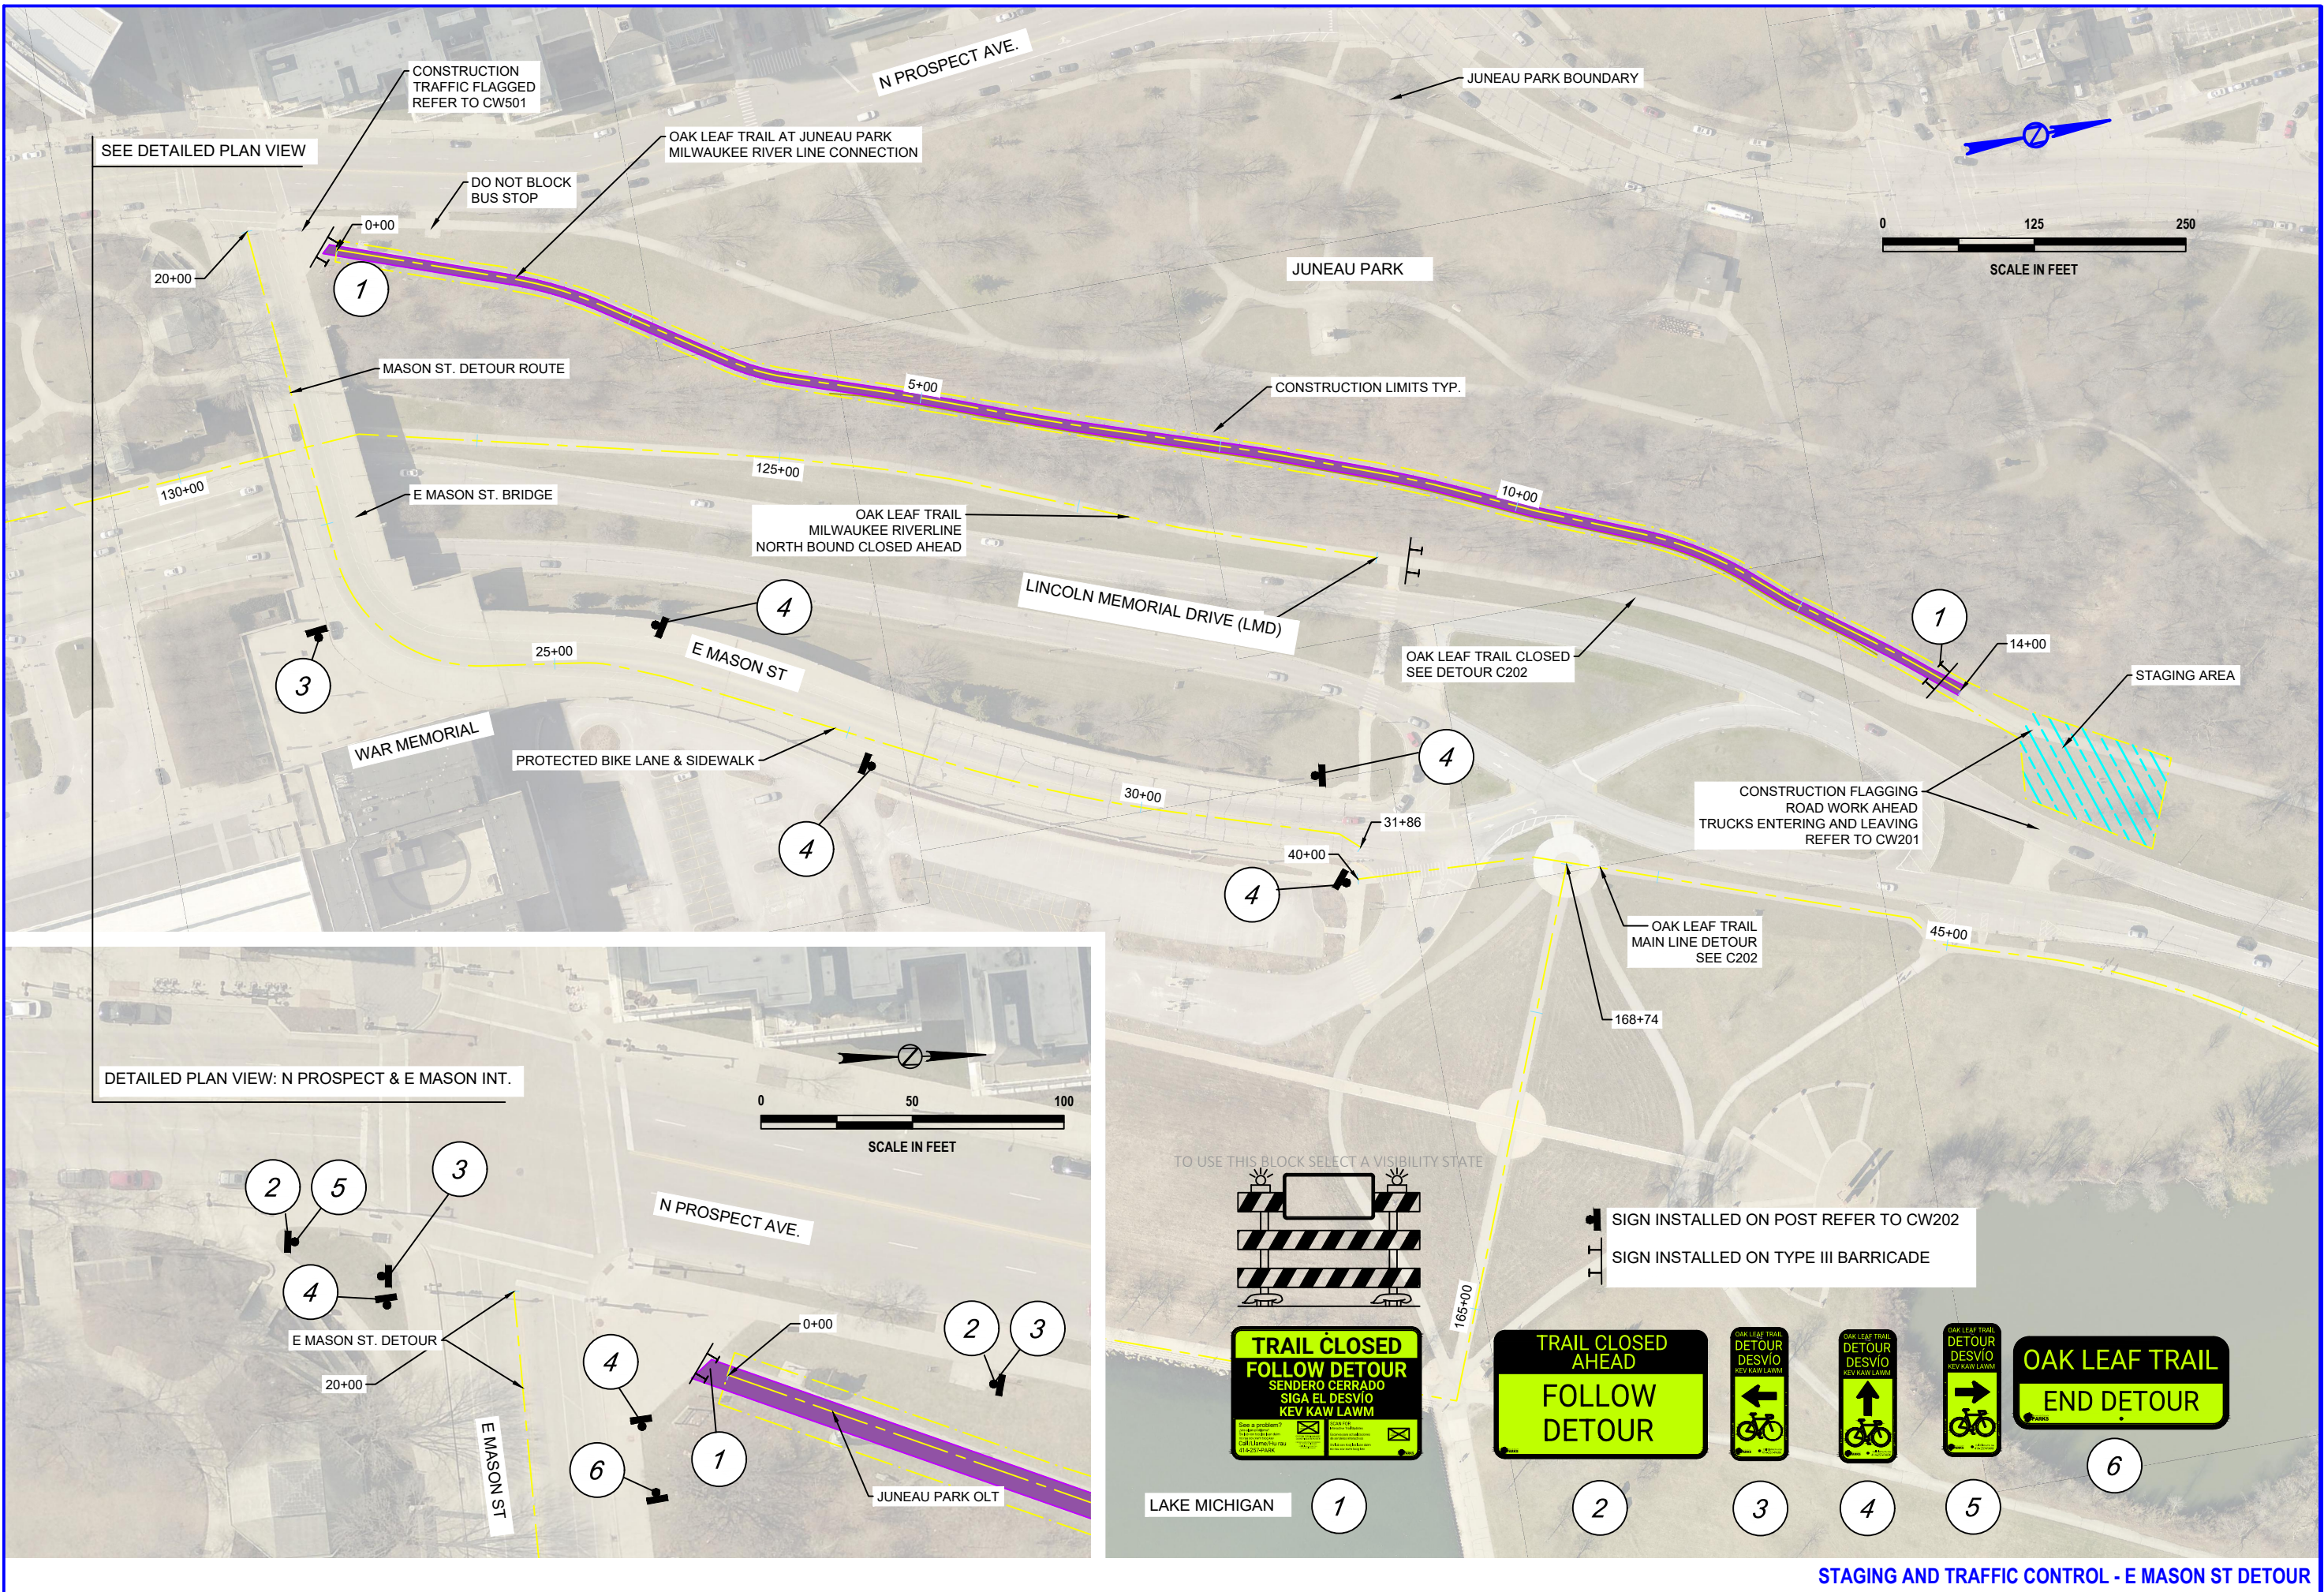


FILE NAME: P:\P744-OAK LEAF TRAIL-JUNEAU PARK (MASON ST NE TO LMD)\002-CAD\CONSTRUCTION SHEETS\STAGING AND TRAFFIC CONTROL.DWG PLOT BY: NEVAN GUMIENY PLOT DATE: 6/26/2026

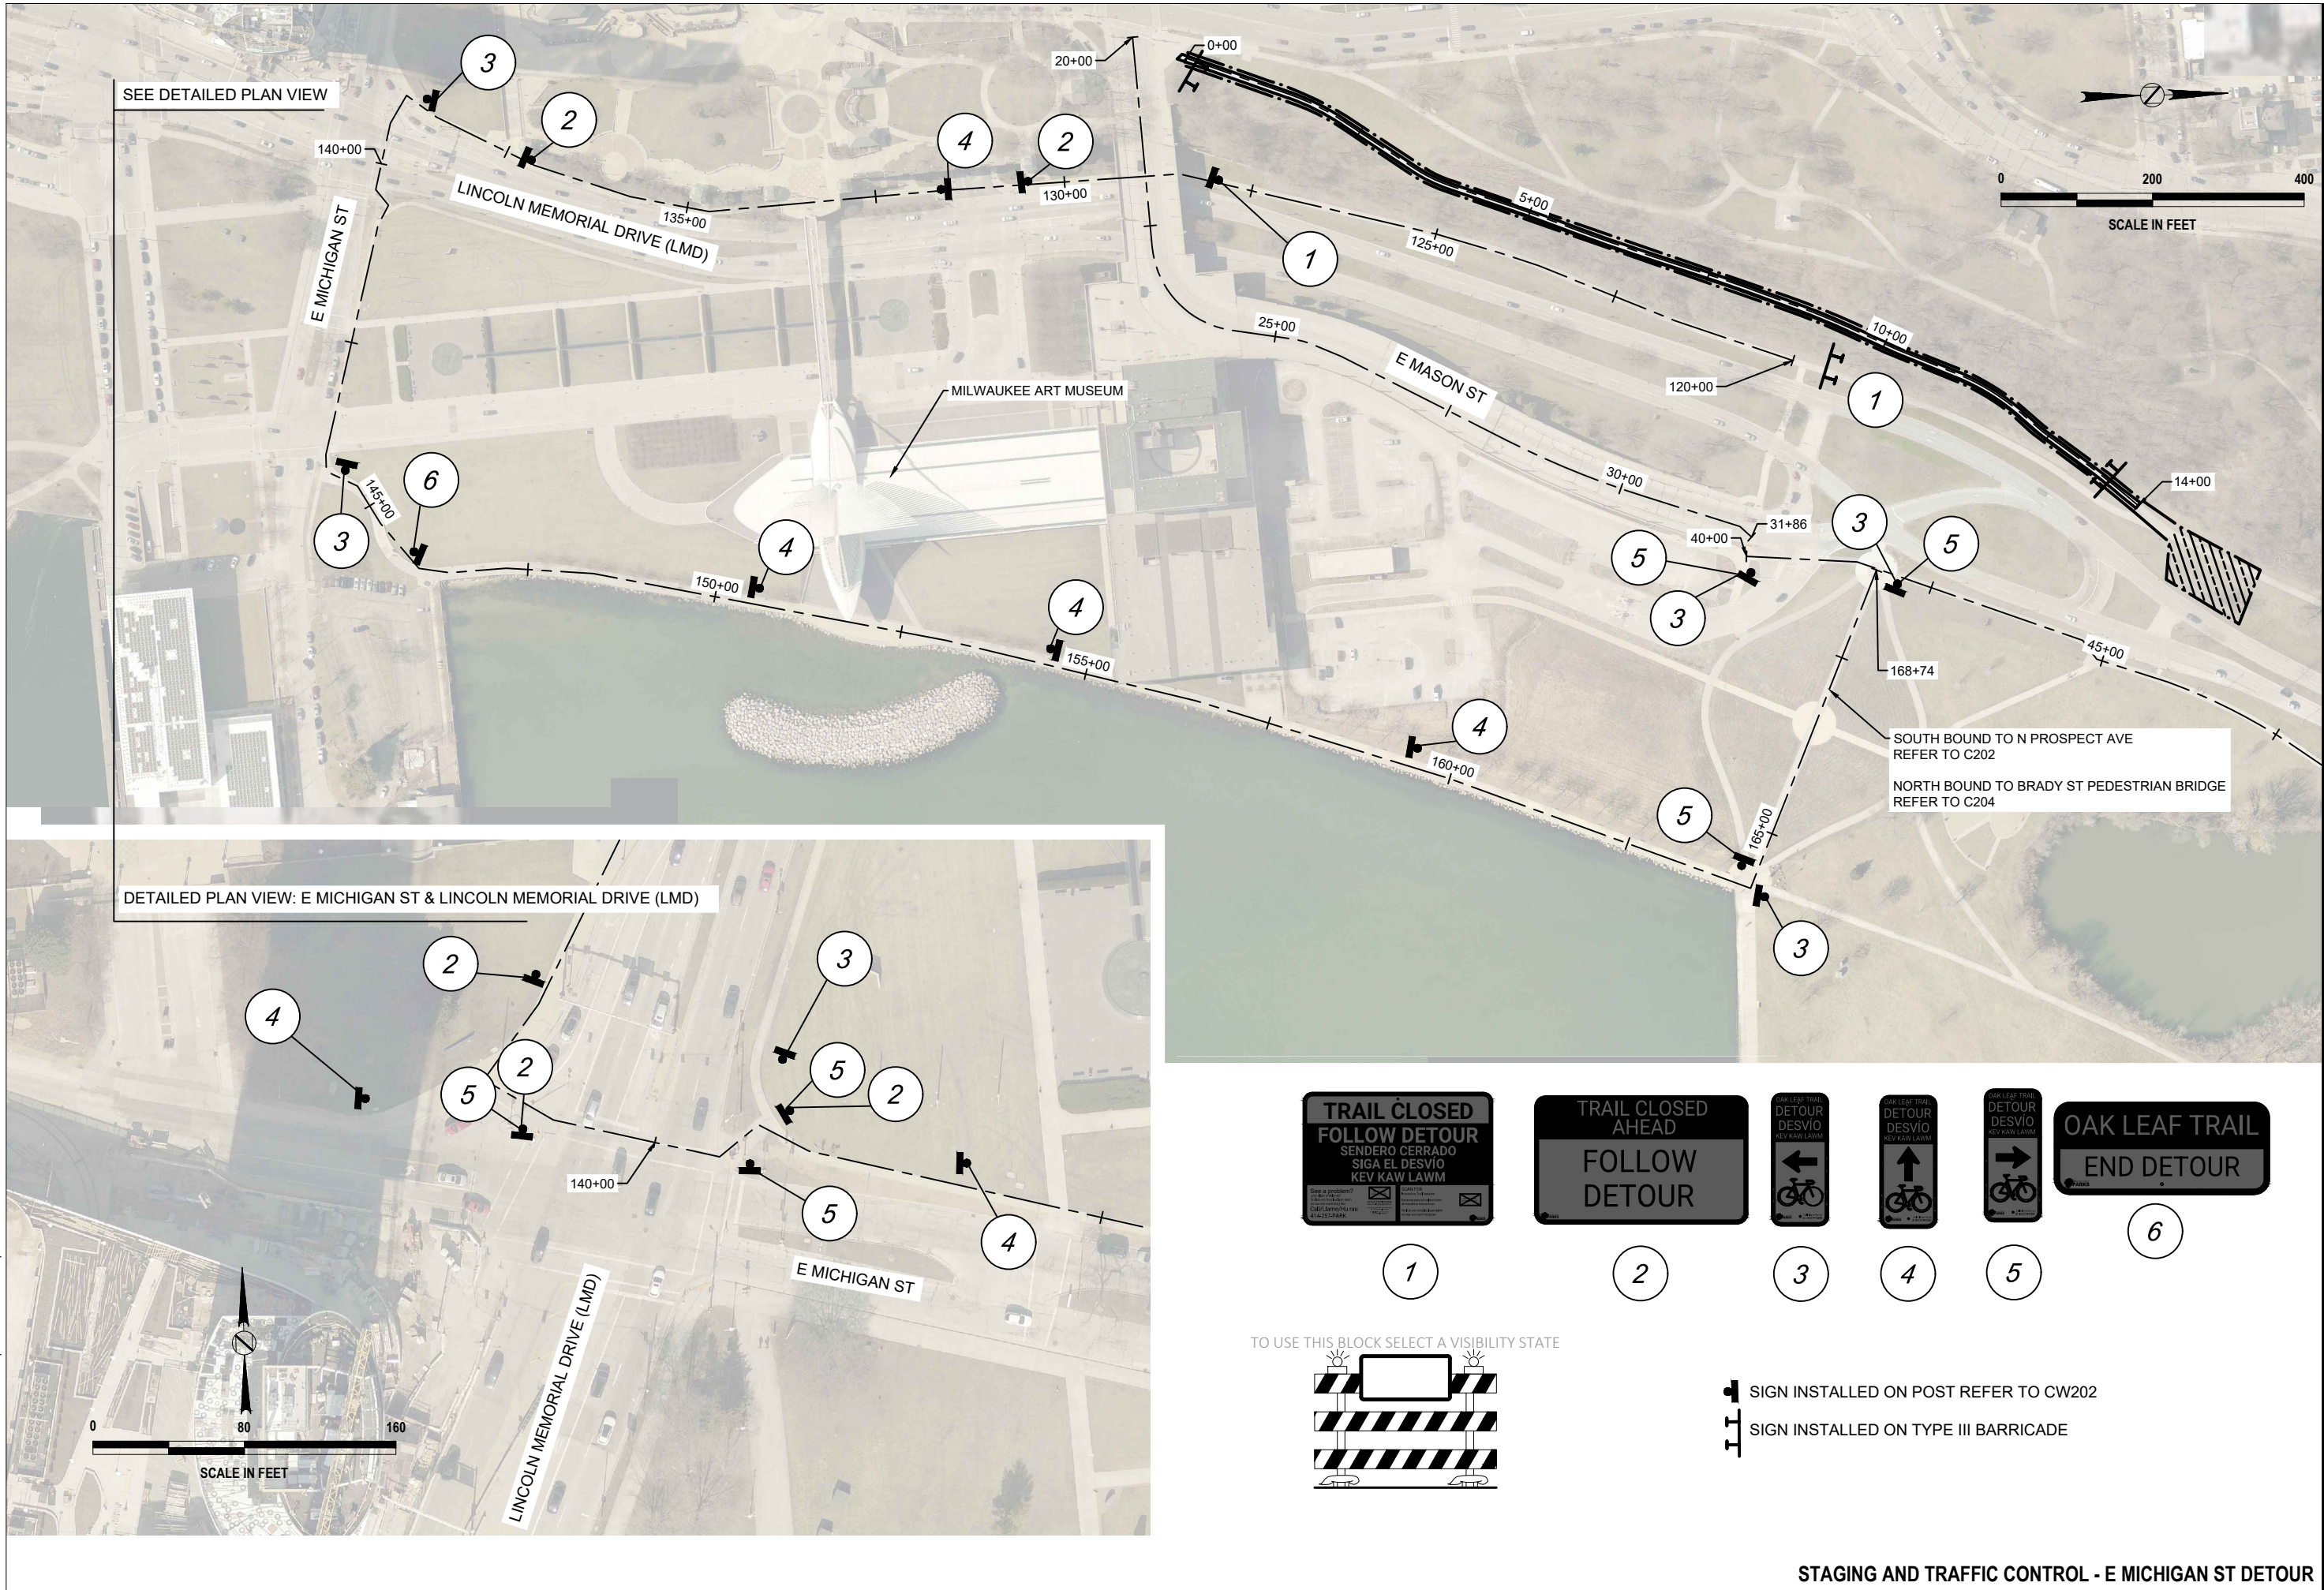


SEE DETAILED PLAN VIEW

DETAILLED PLAN VIEW: E MICHIGAN ST & LINCOLN MEMORIAL DRIVE (LMD)

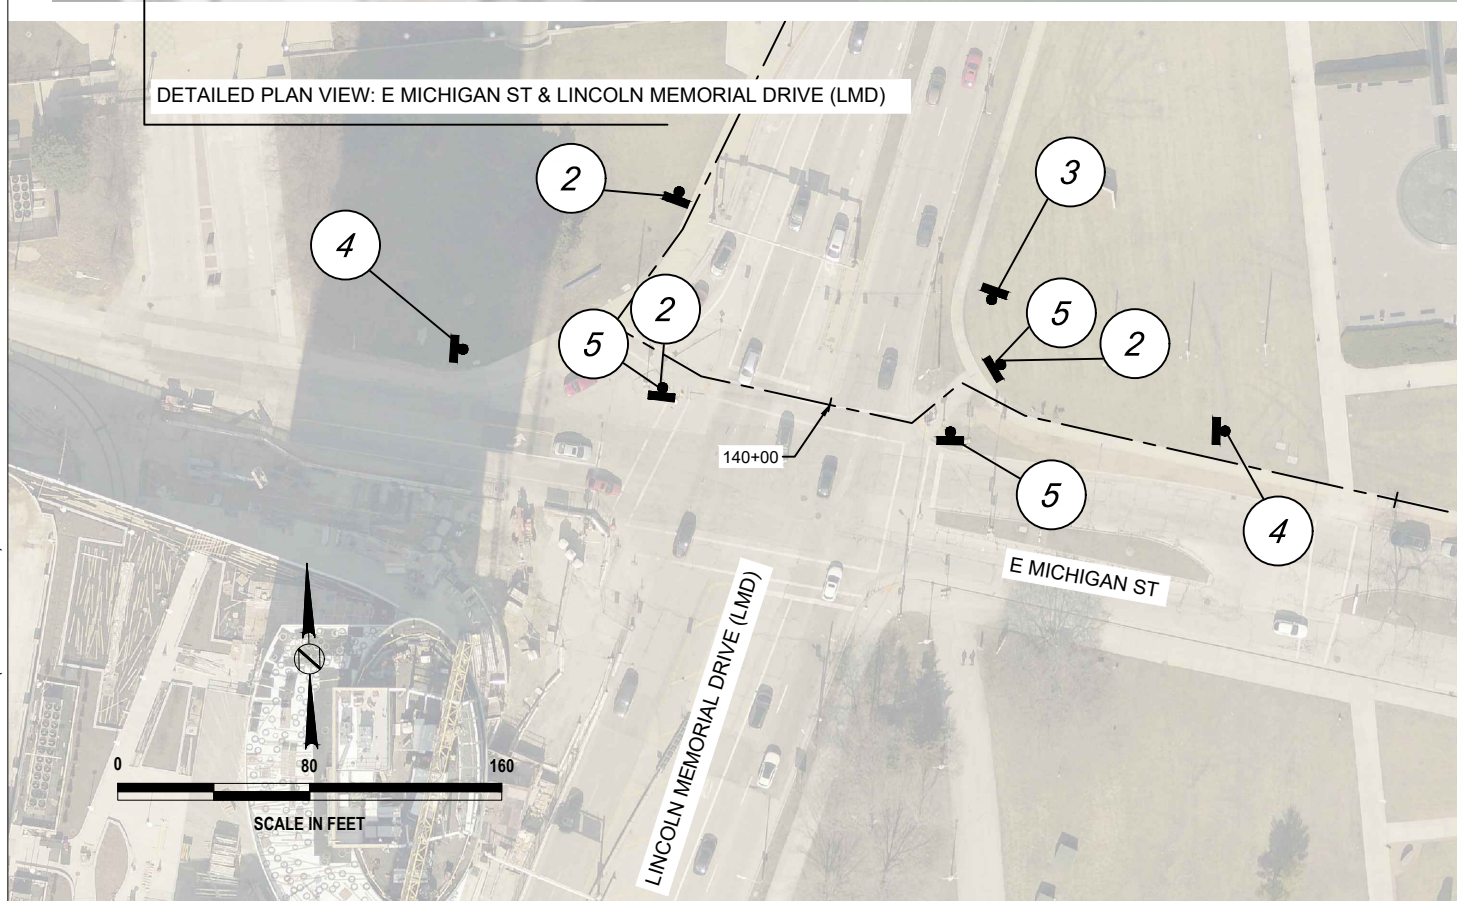

1

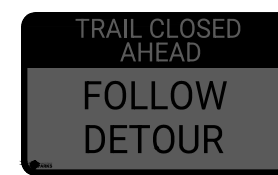

2



3



4




5



6

TO USE THIS BLOCK SELECT A VISIBILITY STATE

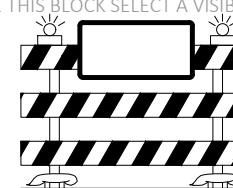


SIGN INSTALLED ON POST REFER TO CW202

SIGN INSTALLED ON TYPE III BARRICADE



REVISIONS:

FILE NAME: P:\P744-OAK LEAF TRAIL-JUNEAU PARK (MASON ST NE TO LMD)\02-CAD\CONSTRUCTION SHEETS\STAGING AND TRAFFIC CONTROL.DWG PLOT DATE: 6/26/2026 PLOT BY: NEVAN GUMIENY

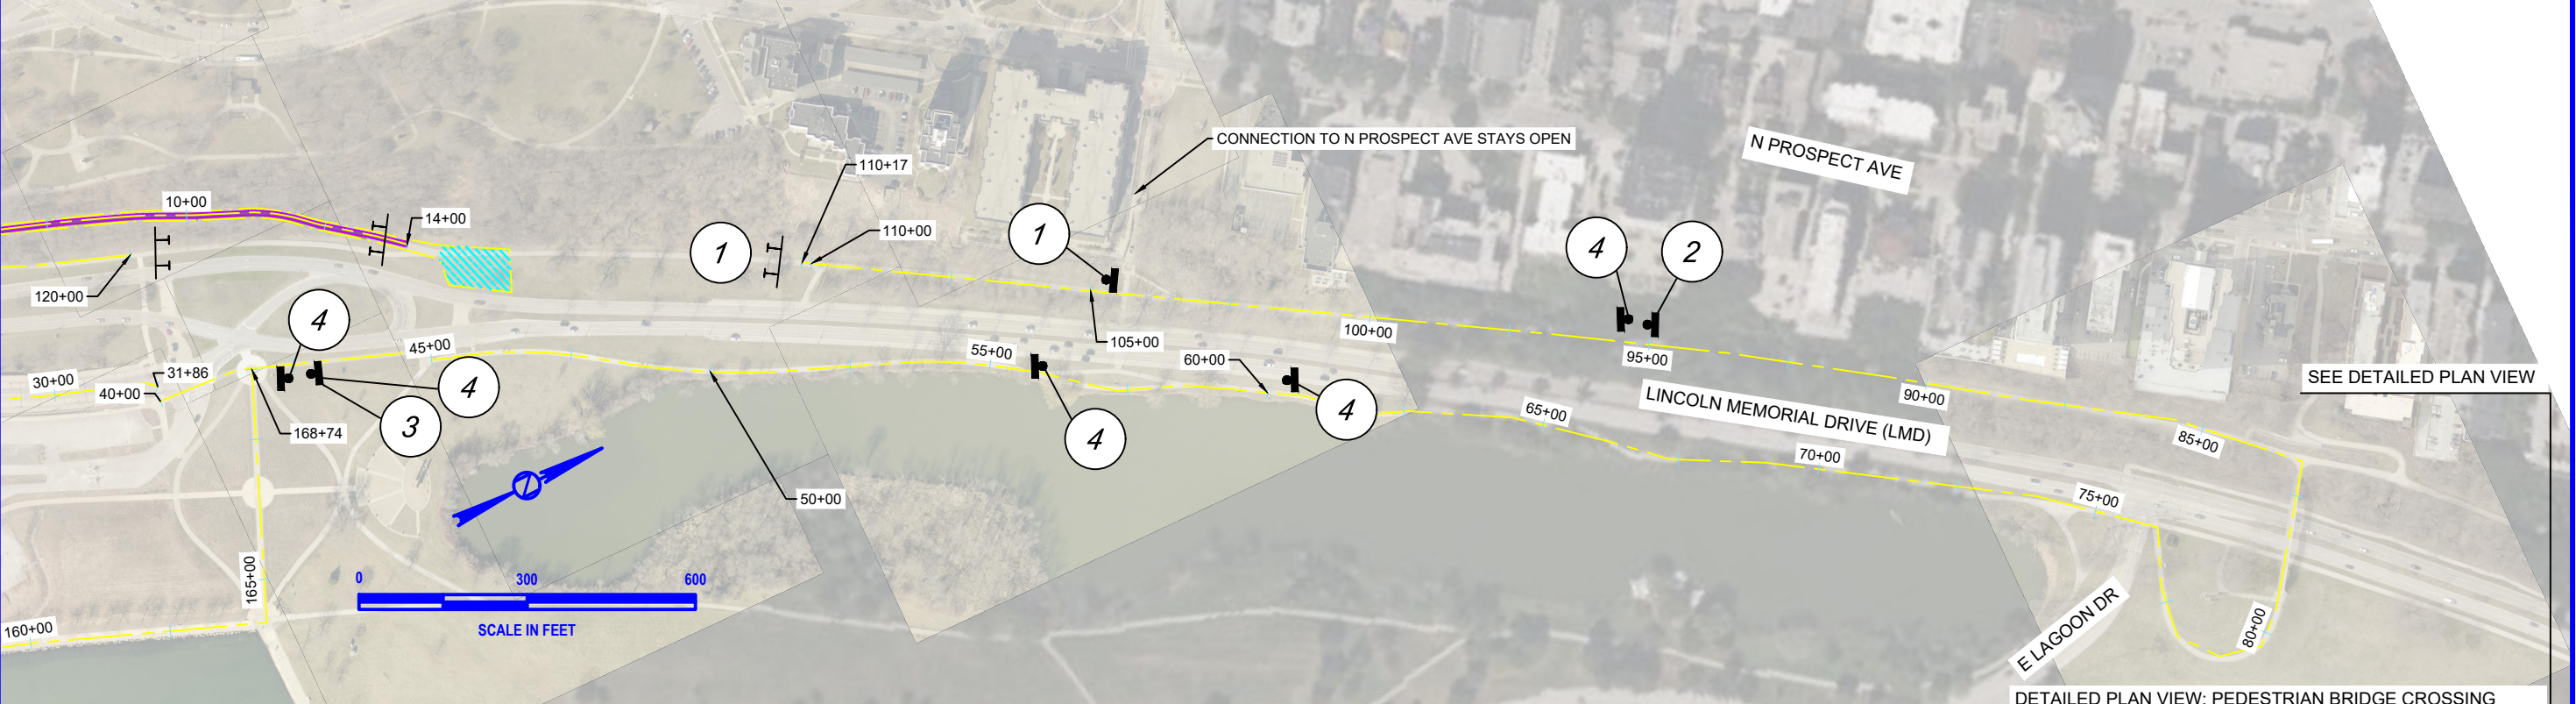

DETAILED PLAN VIEW: PEDESTRIAN BRIDGE CROSSING LINCOLN MEMORIAL DRIVE (LMD)



1



2



3



4




5



6

TO USE THIS BLOCK SELECT A VISIBILITY STATE

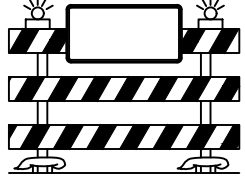

■ SIGN INSTALLED ON POST REFER TO CW202

┌ SIGN INSTALLED ON TYPE III BARRICADE

