
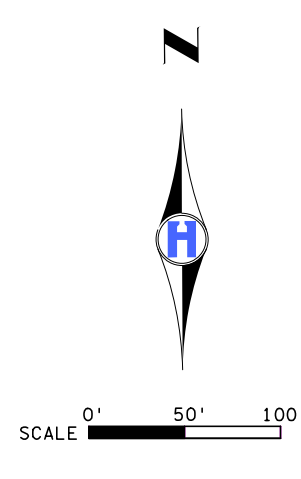


HENNEPIN COUNTY

MINNESOTA

ORANGE OPTION - Northbound Transit Lane with Two-Way Bikeway Concept
COUNTY ROAD 22 - LYNDALE AVENUE SOUTH
 Hennepin Co. Project No. 2053200
 10/07/2024

CONCEPT ONLY - SUBJECT TO CHANGE

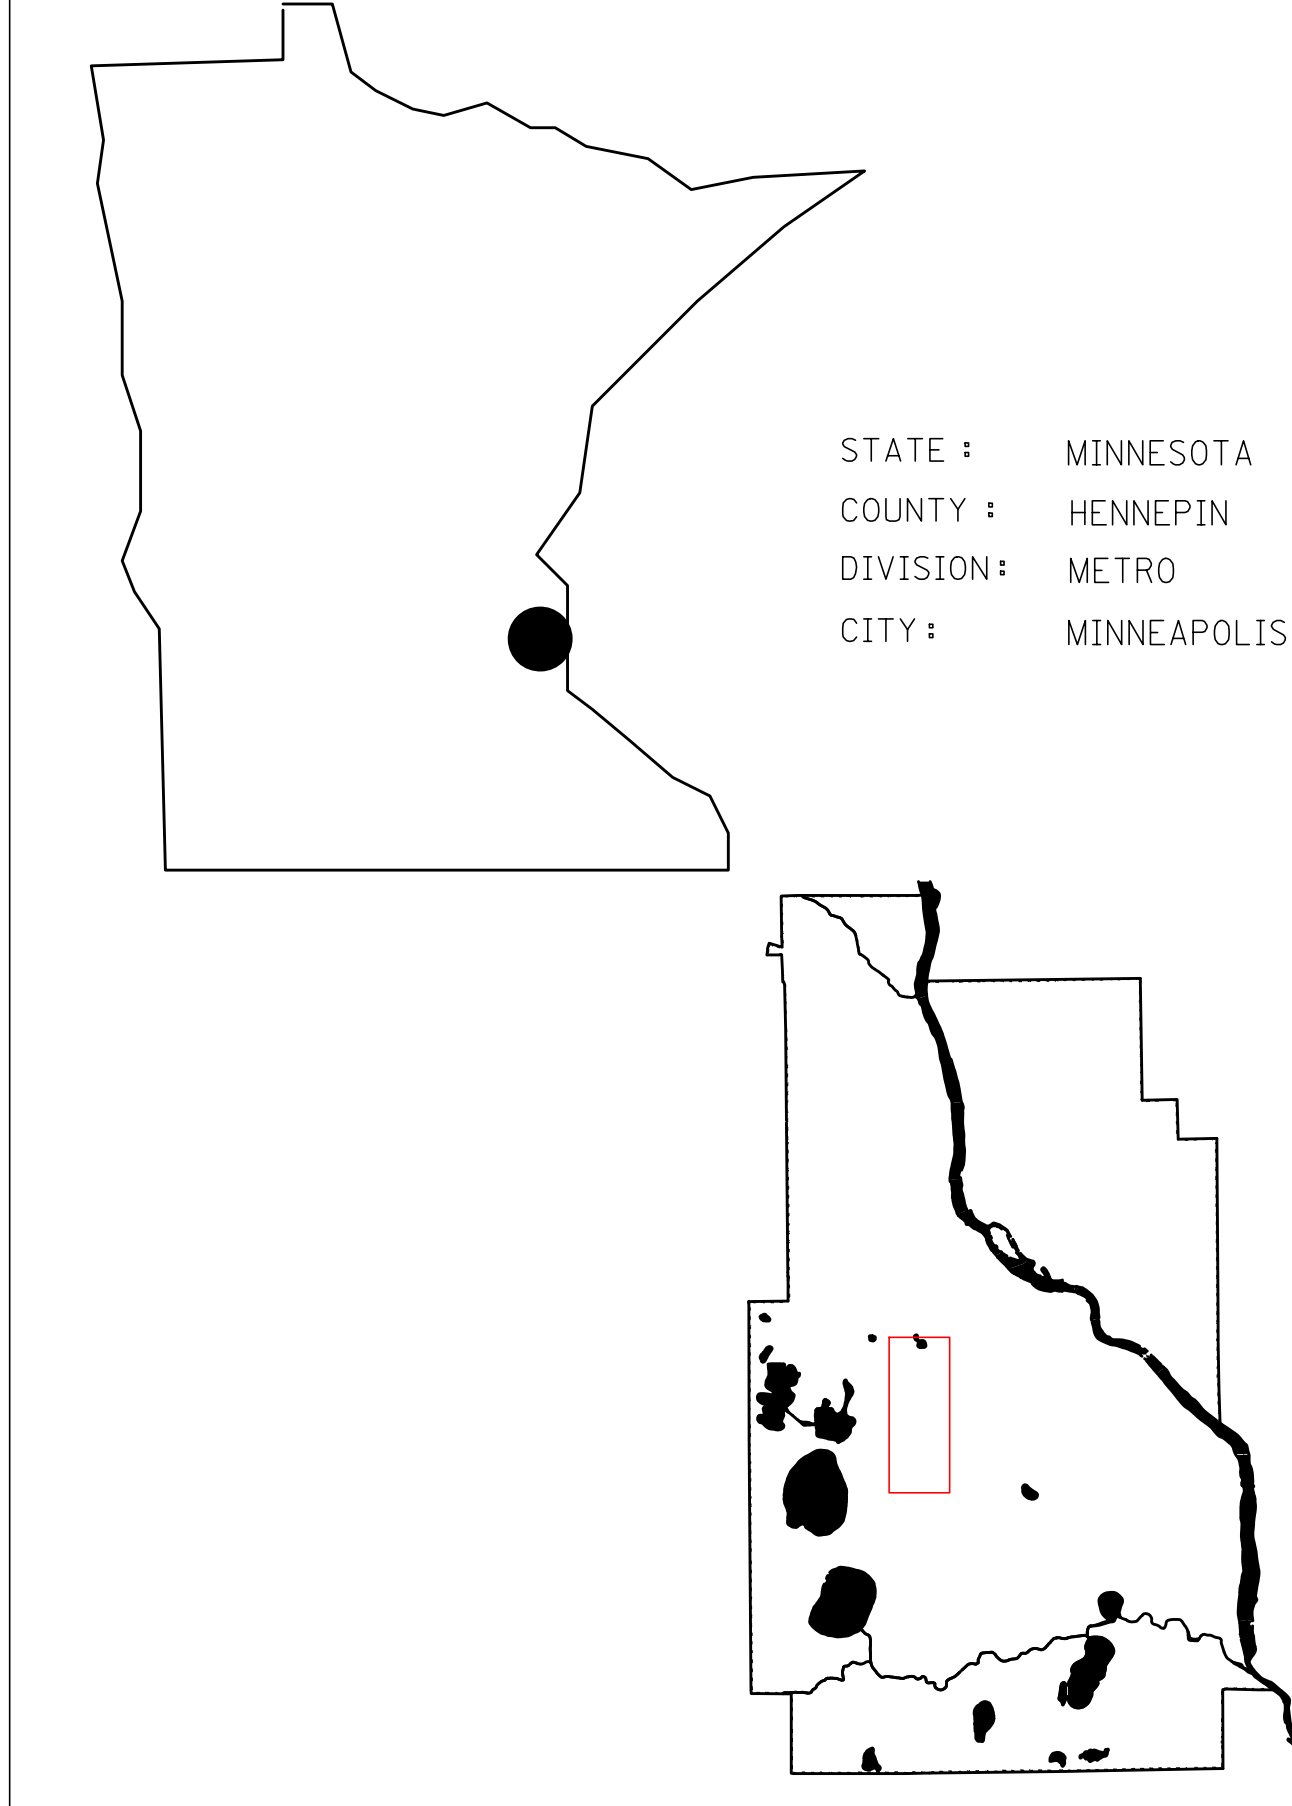

LEGEND


- ROADWAY RECONSTRUCTION
- ROADWAY MILL AND OVERLAY
- CURB & GUTTER, MEDIAN, SIDEWALK, AND PAVED BOULEVARD
- BIKEWAY
- BOULEVARD
- 1" LINEAR TACTILE STRIP
- FURNISHING ZONE
- COORDINATED PROJECT
- SIGNALIZED INTERSECTION
- PEDESTRIAN CROSSWALK MARKINGS
- BIKEWAY CROSSWALK MARKINGS

TREE SIZE LEGEND:


- 10'
- 12'
- 15'
- 18'
- 20'
- 24'
- 30'
- 36'
- 42'
- 48'
- 54'
- 60'

GENERAL NOTES:


- LAYOUT DIMENSIONS NEXT TO CURB ARE MEASURED TO FACE OF CURB

 


NOTE: CROSSING TREATMENTS ON RIDGEWOOD AVE TO BE EVALUATED DURING FINAL DESIGN.

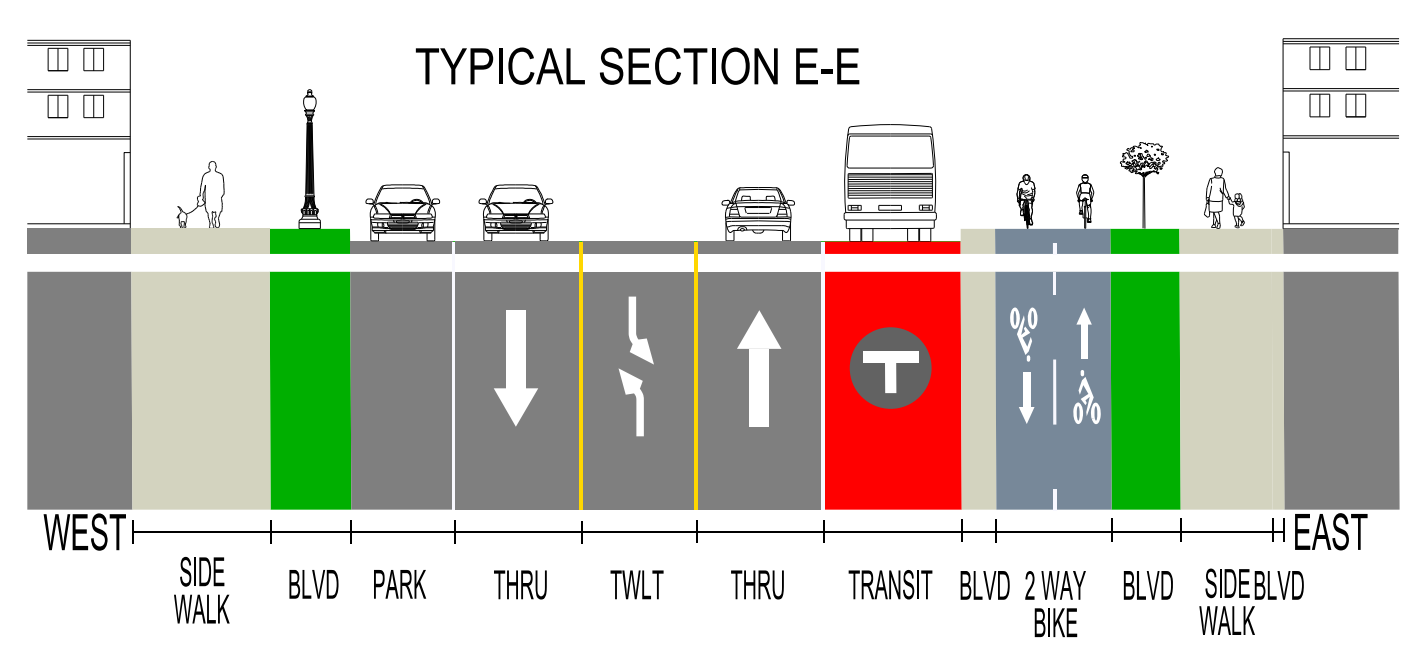

NOTE: CROSSING TREATMENTS ON W 25TH ST. TO BE EVALUATED DURING FINAL DESIGN.

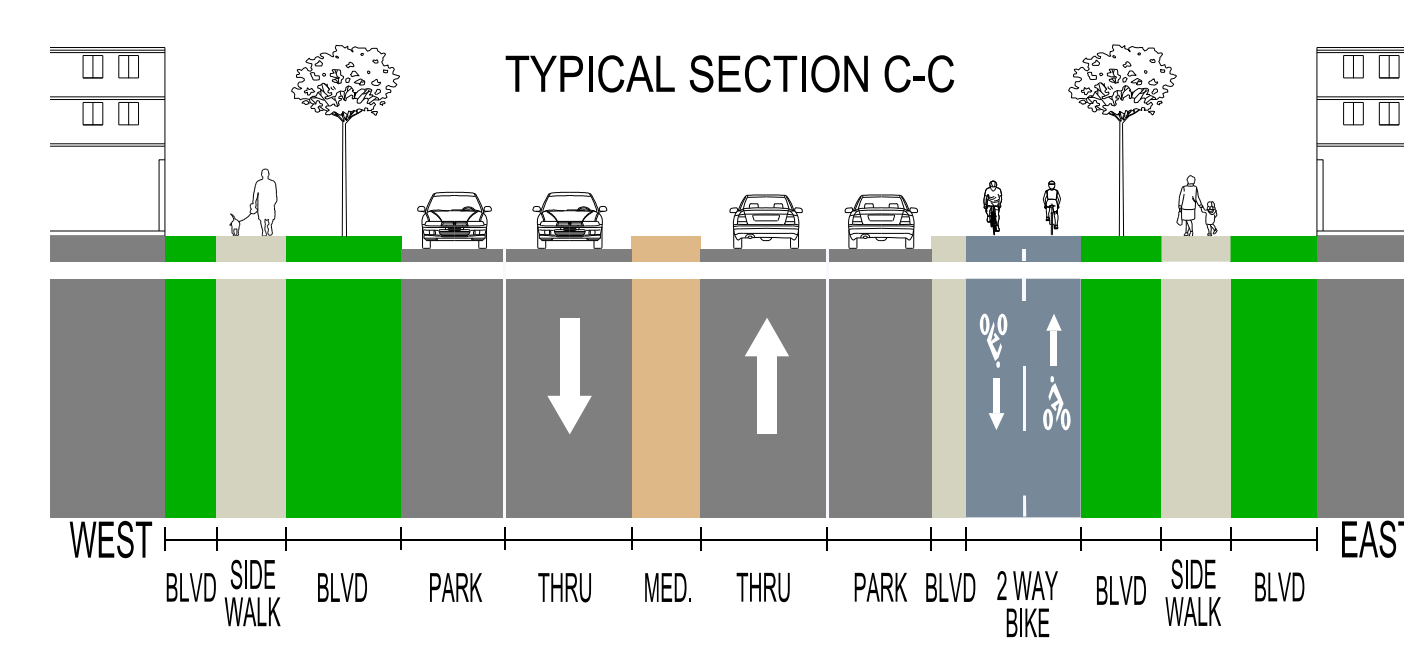

NOTE: CROSSING TREATMENTS ON W 27TH ST. TO BE EVALUATED DURING FINAL DESIGN.

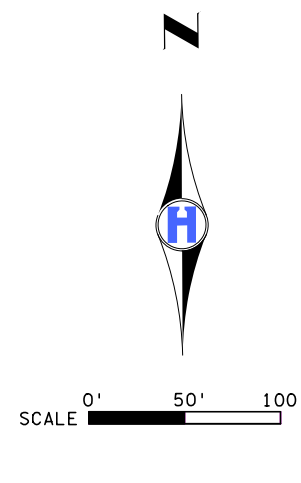

LEGEND

- ROADWAY RECONSTRUCTION
- ROADWAY MILL AND OVERLAY
- CURB & GUTTER, MEDIAN, SIDEWALK, AND PAVED BOULEVARD
- BIKEWAY
- BOULEVARD
- 1" LINEAR TACTILE STRIP
- FURNISHING ZONE
- COORDINATED PROJECT
- SIGNALIZED INTERSECTION
- PEDESTRIAN CROSSWALK MARKINGS
- BIKEWAY CROSSWALK MARKINGS



TREE SIZE LEGEND:

- 10'
- 12'
- 15'
- 18'
- 20'
- 24'
- 30'
- 36'
- 42'
- 48'
- 54'
- 60'

GENERAL NOTES:

- LAYOUT DIMENSIONS NEXT TO CURB ARE MEASURED TO FACE OF CURB

NOTE: CROSSING TREATMENTS ON W 26TH ST. TO BE EVALUATED DURING FINAL DESIGN.

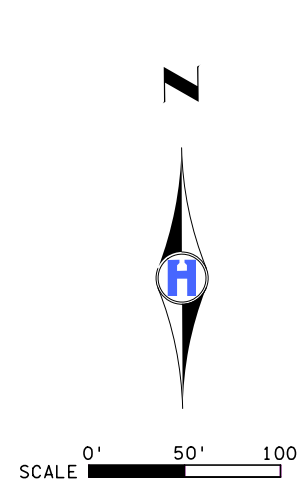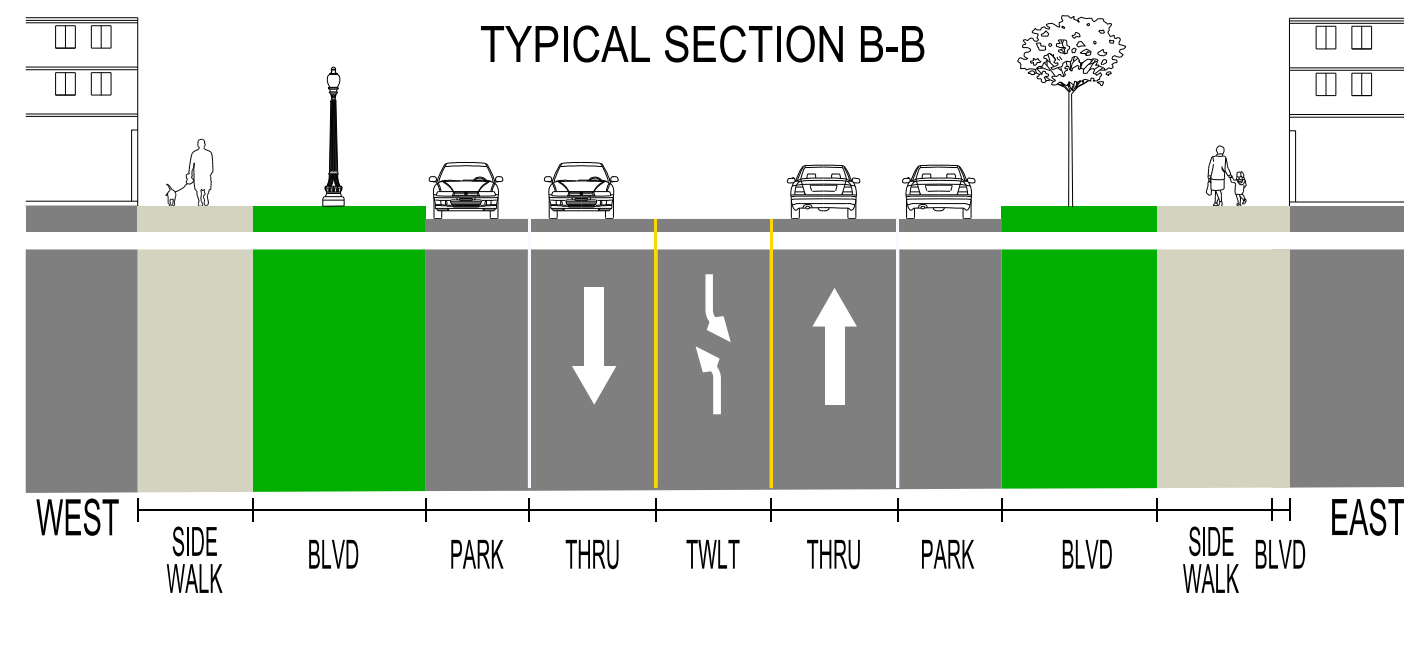

LEGEND

- ROADWAY RECONSTRUCTION
- ROADWAY MILL AND OVERLAY
- CURB & GUTTER, MEDIAN, SIDEWALK, AND PAVED BOULEVARD
- BIKEWAY
- BOULEVARD
- 1" LINEAR TACTILE STRIP
- FURNISHING ZONE
- COORDINATED PROJECT
- SIGNALIZED INTERSECTION
- PEDESTRIAN CROSSWALK MARKINGS
- BIKEWAY CROSSWALK MARKINGS

TREE SIZE LEGEND:

- 10'
- 12'
- 15'
- 18'
- 20'
- 24'
- 30'
- 36'
- 42'
- 48'
- 54'
- 60'

GENERAL NOTES:

- LAYOUT DIMENSIONS NEXT TO CURB ARE MEASURED TO FACE OF CURB

