


# Option 1: One-Way Bike Lanes


## Wooddale Lane to W 56<sup>th</sup> Street (35')

- 5.5' southbound bike lane with 2' buffer
- 10' southbound travel lane
- 10' northbound travel lane
- 5.5' northbound bike lane with 2' buffer

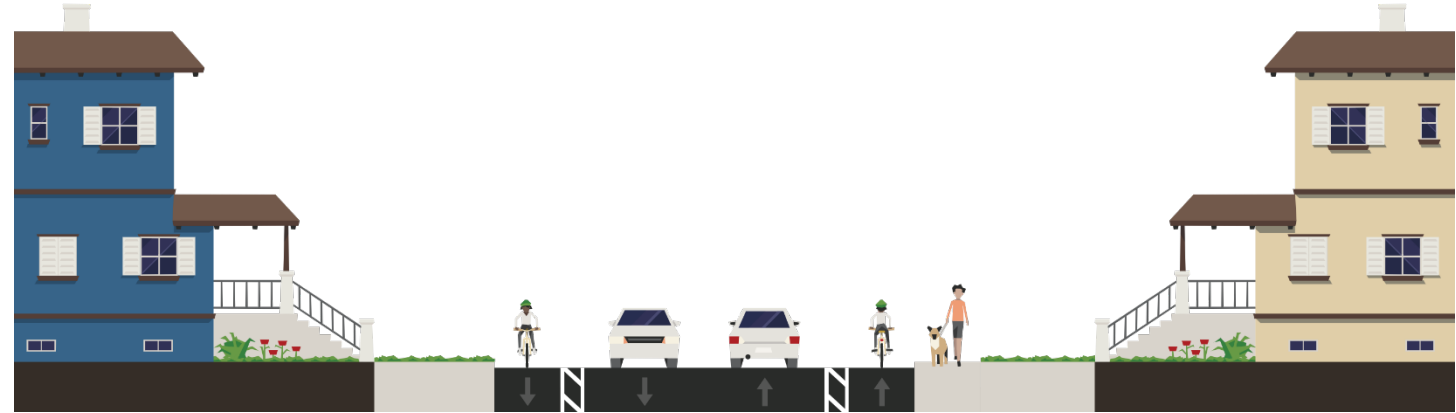

## W 56<sup>th</sup> Street to W 61<sup>st</sup> Street (31')

- 5.5' southbound bike lane
- 10' southbound travel lane
- 10' northbound travel lane
- 5.5' northbound bike lane

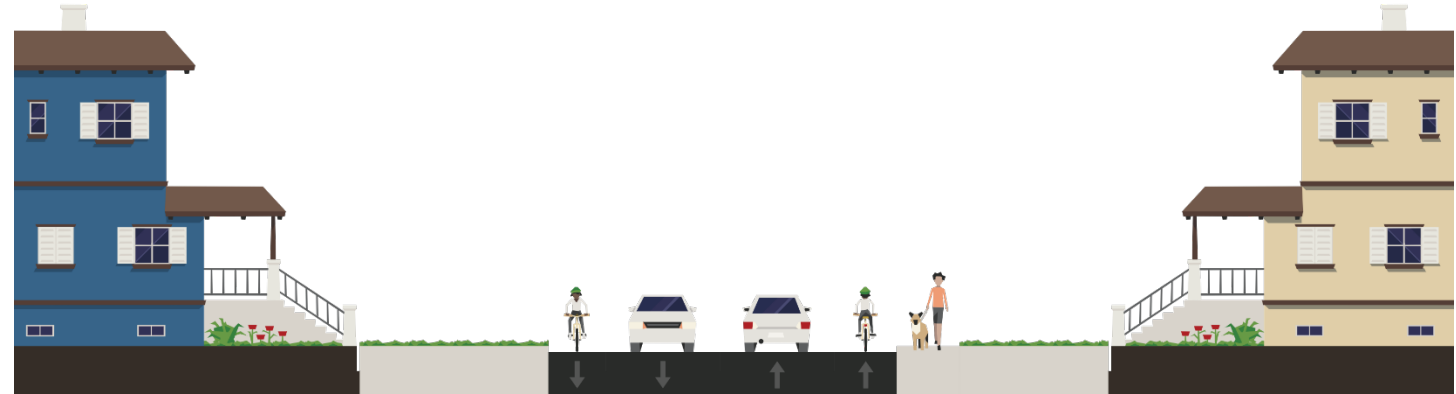

## W 61<sup>st</sup> Street to Valley View Road (31')

- 5.5' southbound bike lane
- 10' southbound travel lane
- 10' northbound travel lane
- 5.5' northbound bike lane

