


# US ARMY CORPS OF ENGINEERS

NEW PASS MAINTENANCE DREDGING PROJECT  
SARASOTA COUNTY, FL


**LEGEND:**

- NOT READY FOR CONSTRUCTION
- AREA UNDER CONSTRUCTION
- AREA ACCEPTED/READY FOR PUBLIC USE

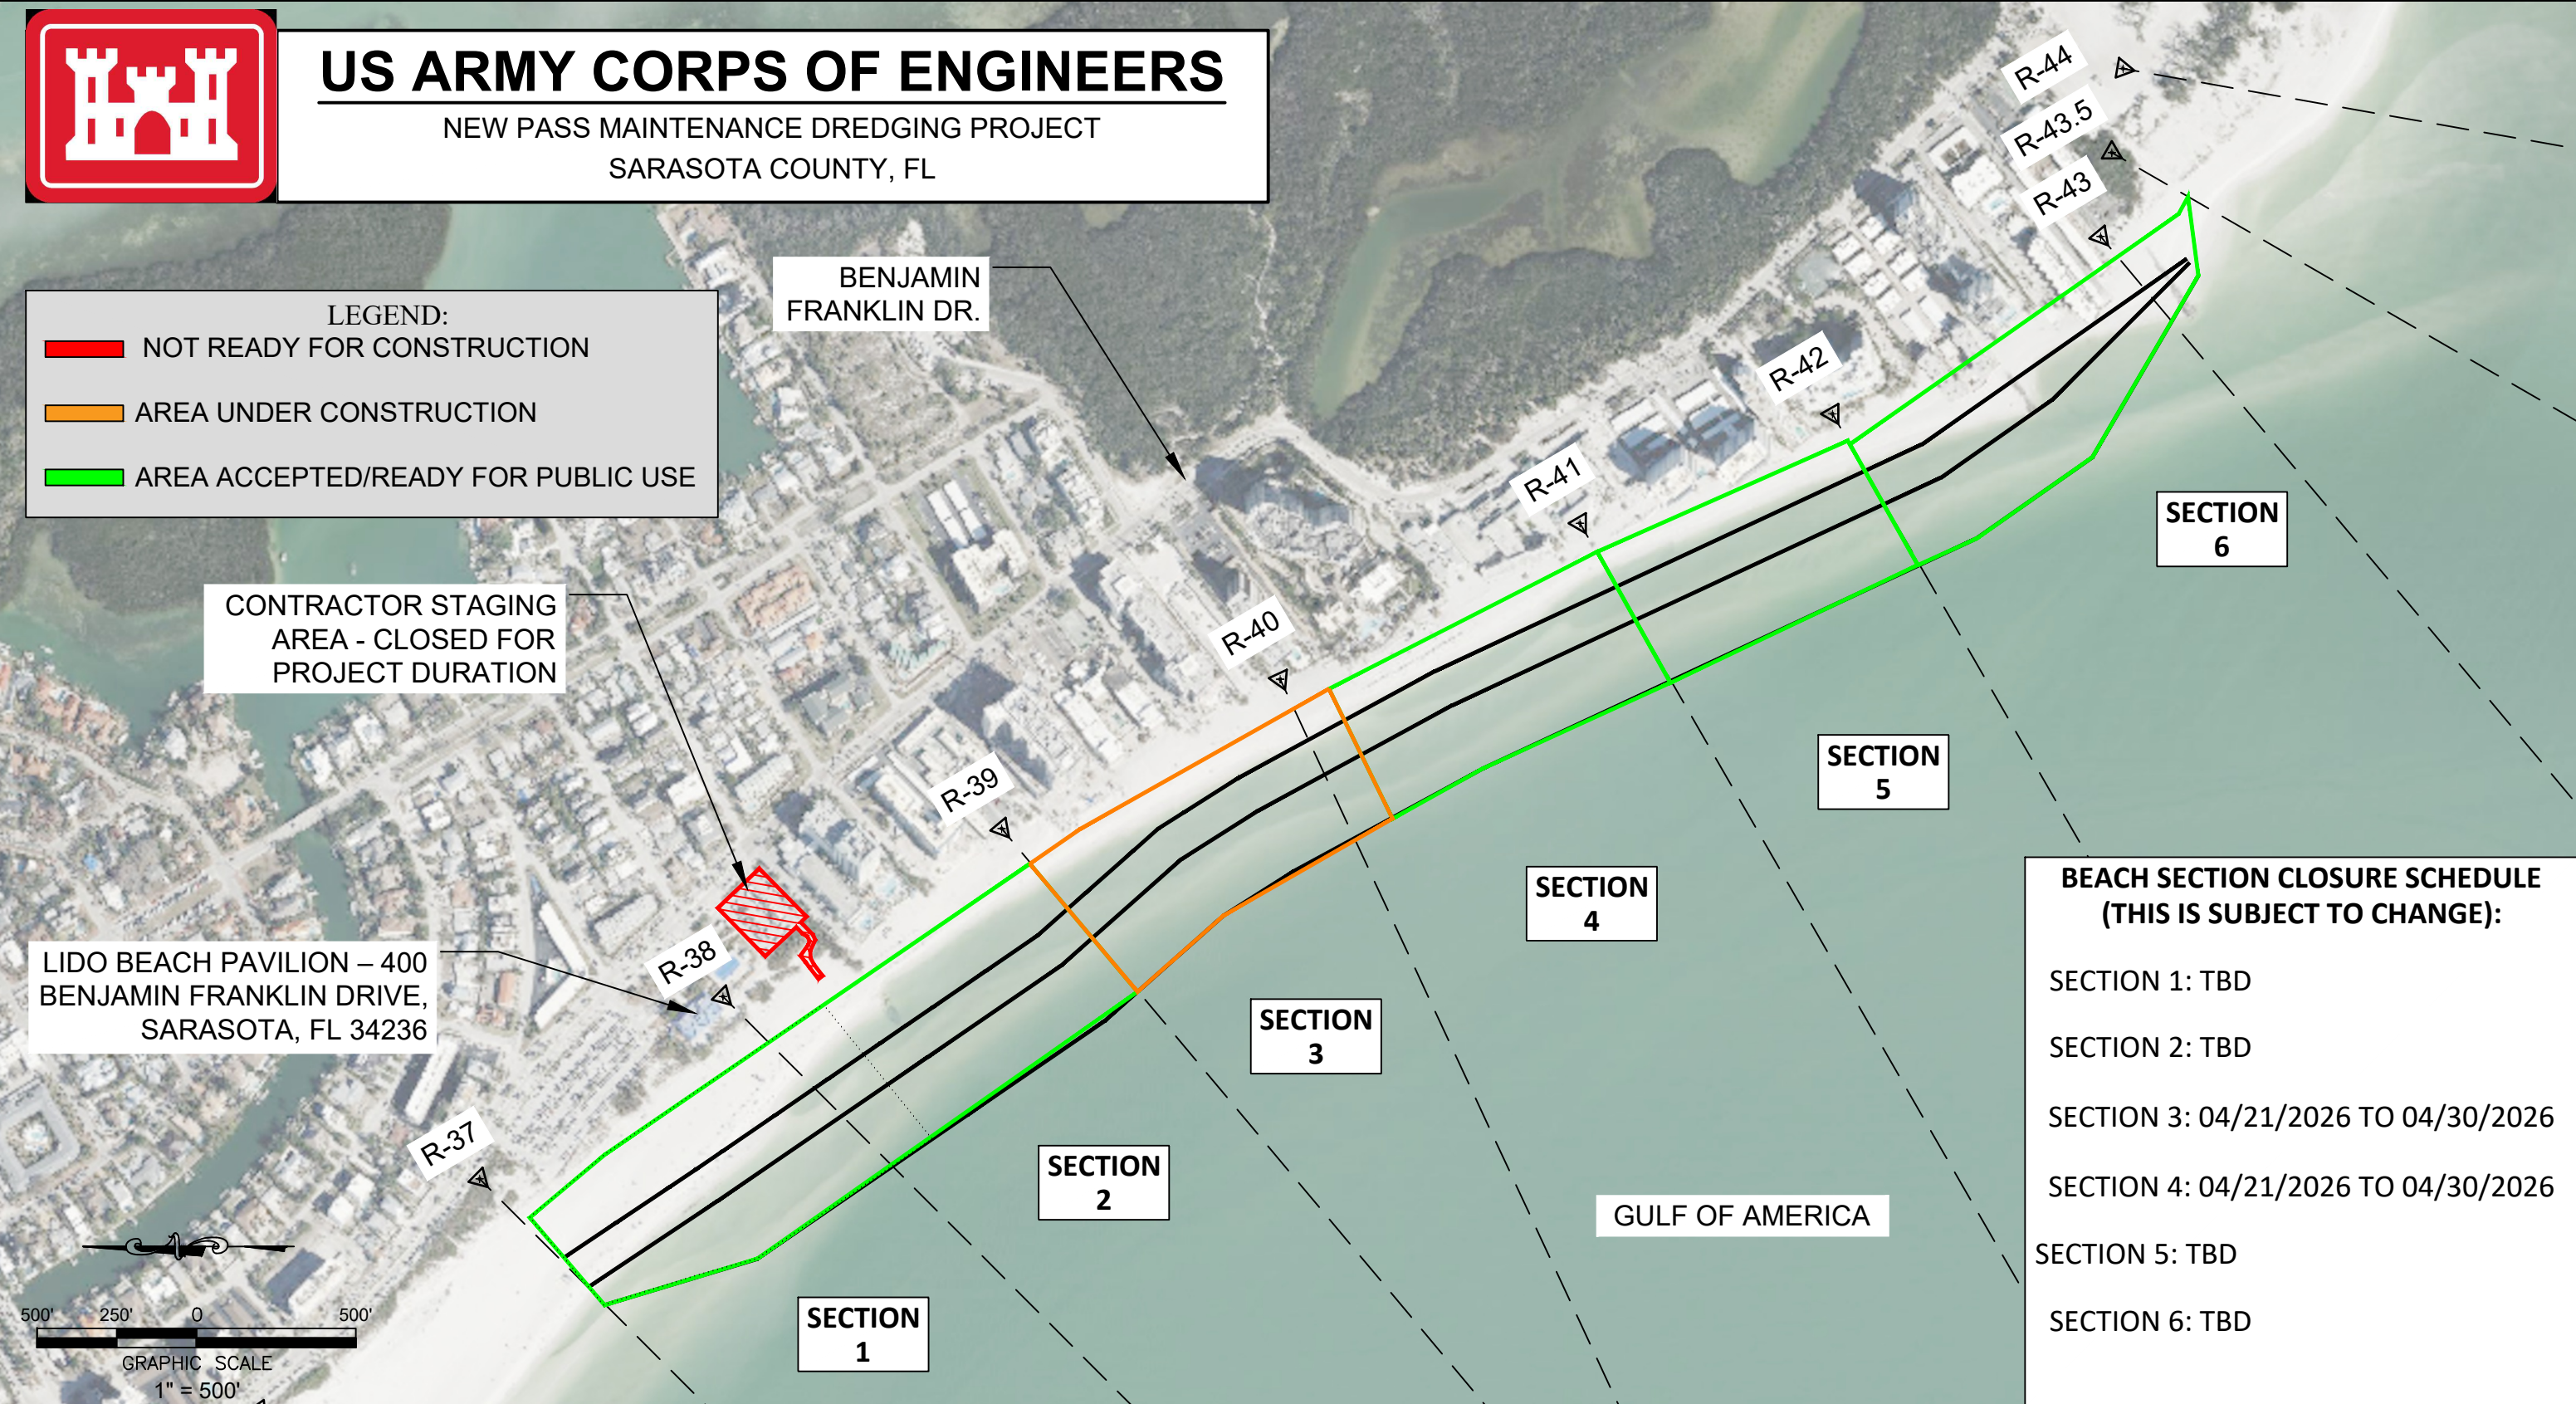

**BEACH SECTION CLOSURE SCHEDULE  
(THIS IS SUBJECT TO CHANGE):**

SECTION 1:	TBD
SECTION 2:	TBD
SECTION 3:	04/21/2026 TO 04/30/2026
SECTION 4:	04/21/2026 TO 04/30/2026
SECTION 5:	TBD
SECTION 6:	TBD

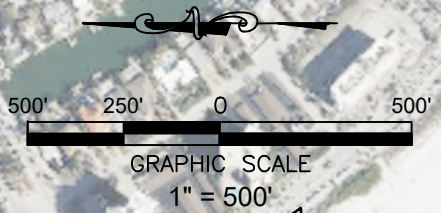

		<p>EXHIBIT TITLE      <b>PROGRESS MAP - UPDATED 04/21/2026</b></p>																
	<table border="1" style="width:100%; border-collapse: collapse;"> <tr> <td style="width:50%;">DATE:</td> <td style="width:50%;">REVISIONS:</td> </tr> <tr> <td>4/21/2026</td> <td>1. #####</td> </tr> <tr> <td>DRAWN BY:</td> <td></td> </tr> <tr> <td>t.bryson</td> <td></td> </tr> <tr> <td>CHECKED BY:</td> <td></td> </tr> <tr> <td>kbulleit</td> <td></td> </tr> <tr> <td>JOB NO.:</td> <td></td> </tr> <tr> <td>#####</td> <td></td> </tr> </table>	DATE:	REVISIONS:	4/21/2026	1. #####	DRAWN BY:		t.bryson		CHECKED BY:		kbulleit		JOB NO.:		#####		<p>2026-04-21 - USACE - NEW PASS - BEACH AREA EXHIBIT.DWG</p>
DATE:	REVISIONS:																	
4/21/2026	1. #####																	
DRAWN BY:																		
t.bryson																		
CHECKED BY:																		
kbulleit																		
JOB NO.:																		
#####																		