



South Elevation (Side)
3/16" = 1'-0"





West Elevation (Front)
3/16" = 1'-0"

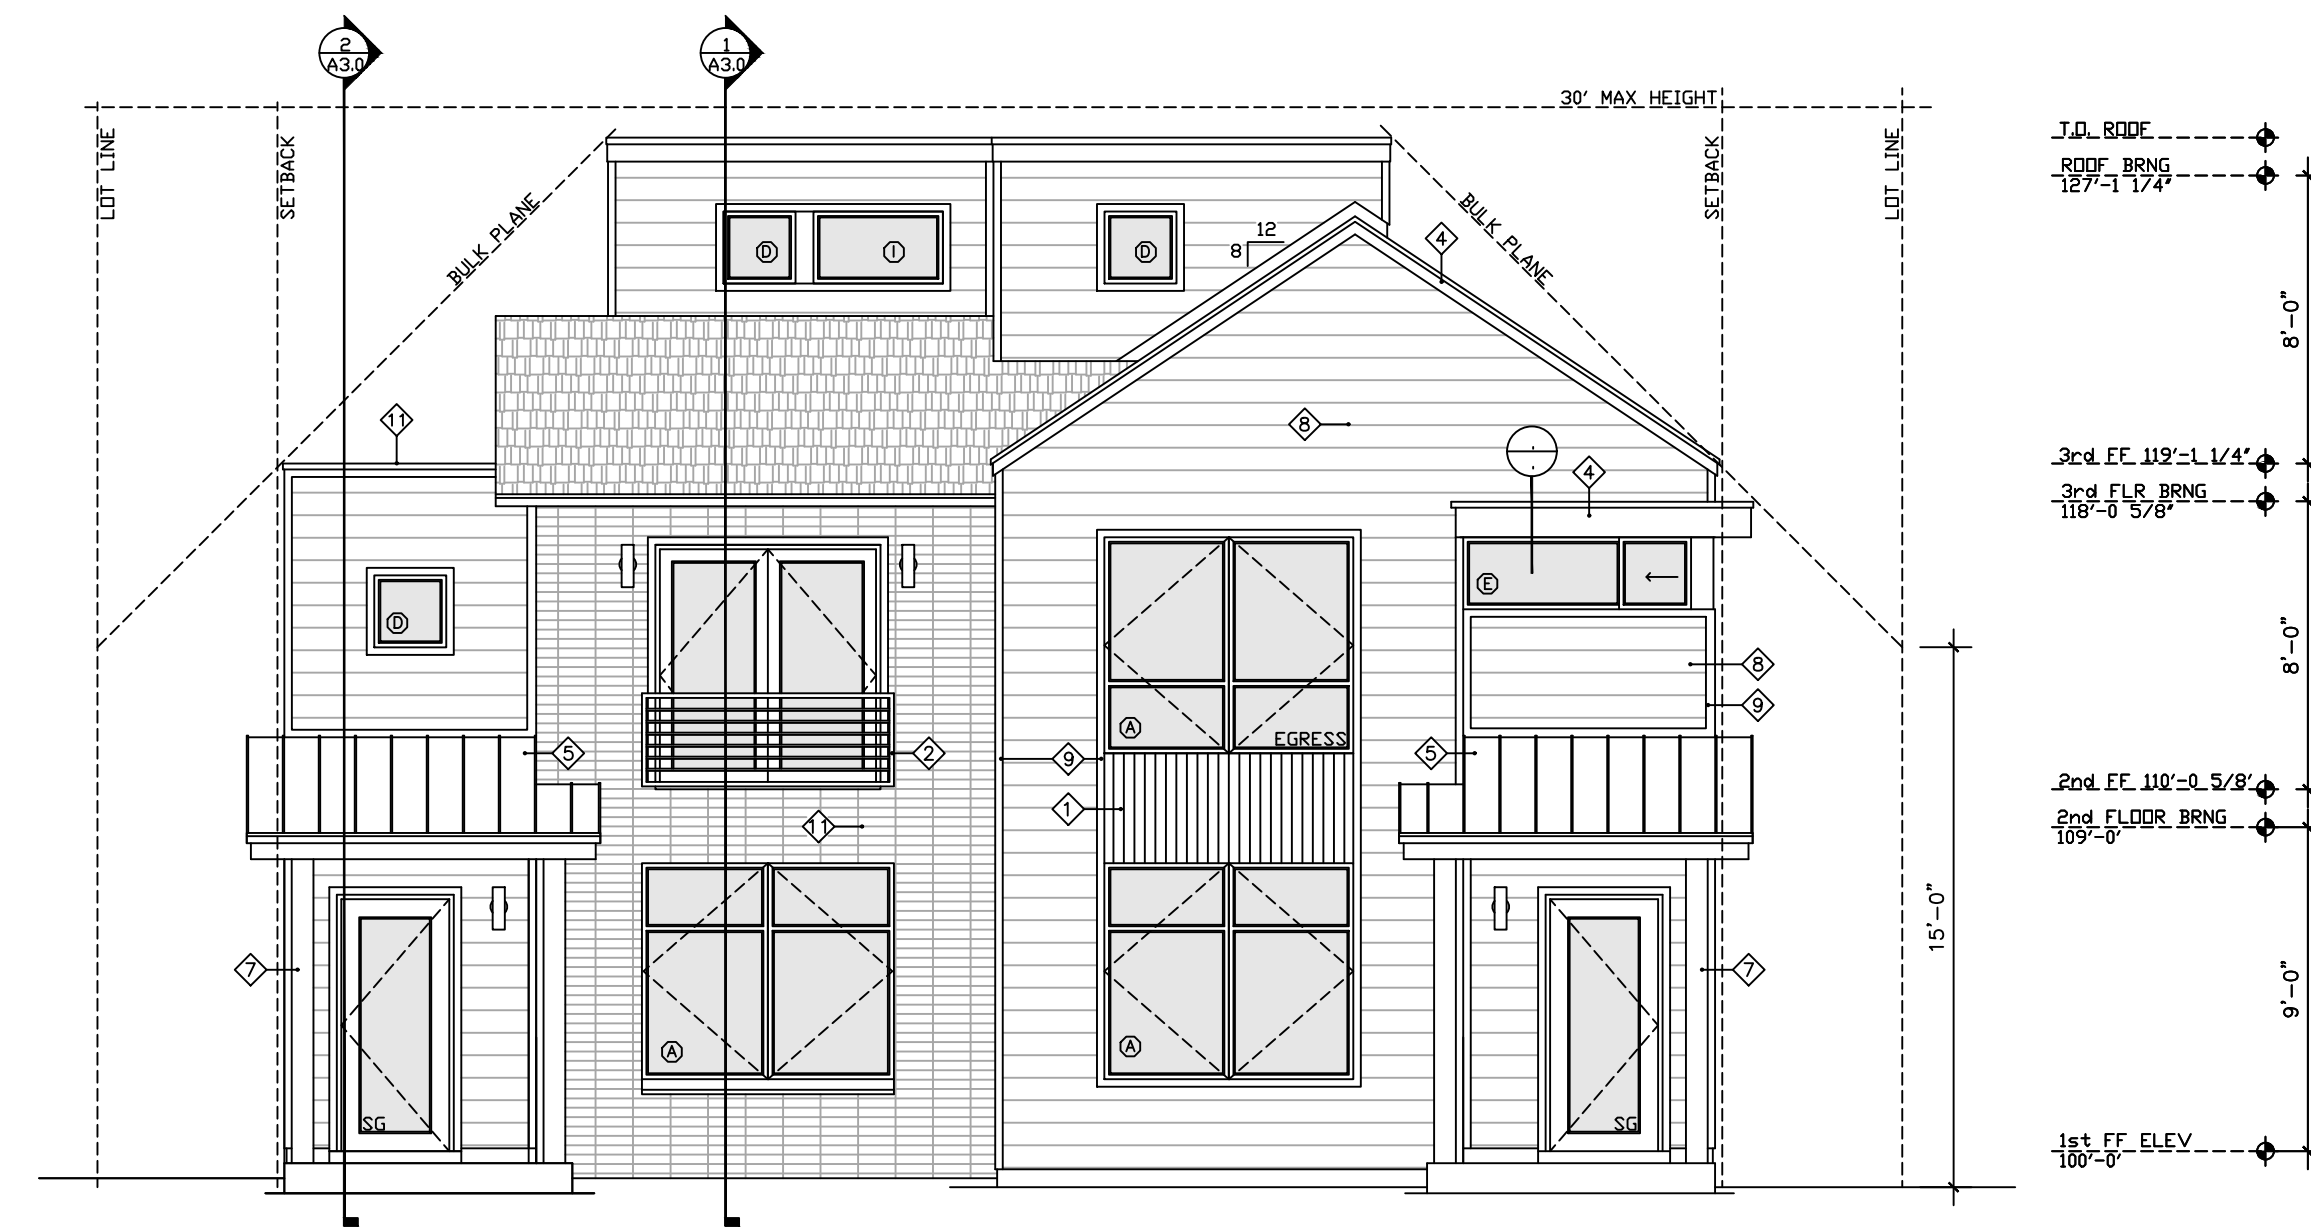

North Elevation (Side)
3/16" = 1'-0"

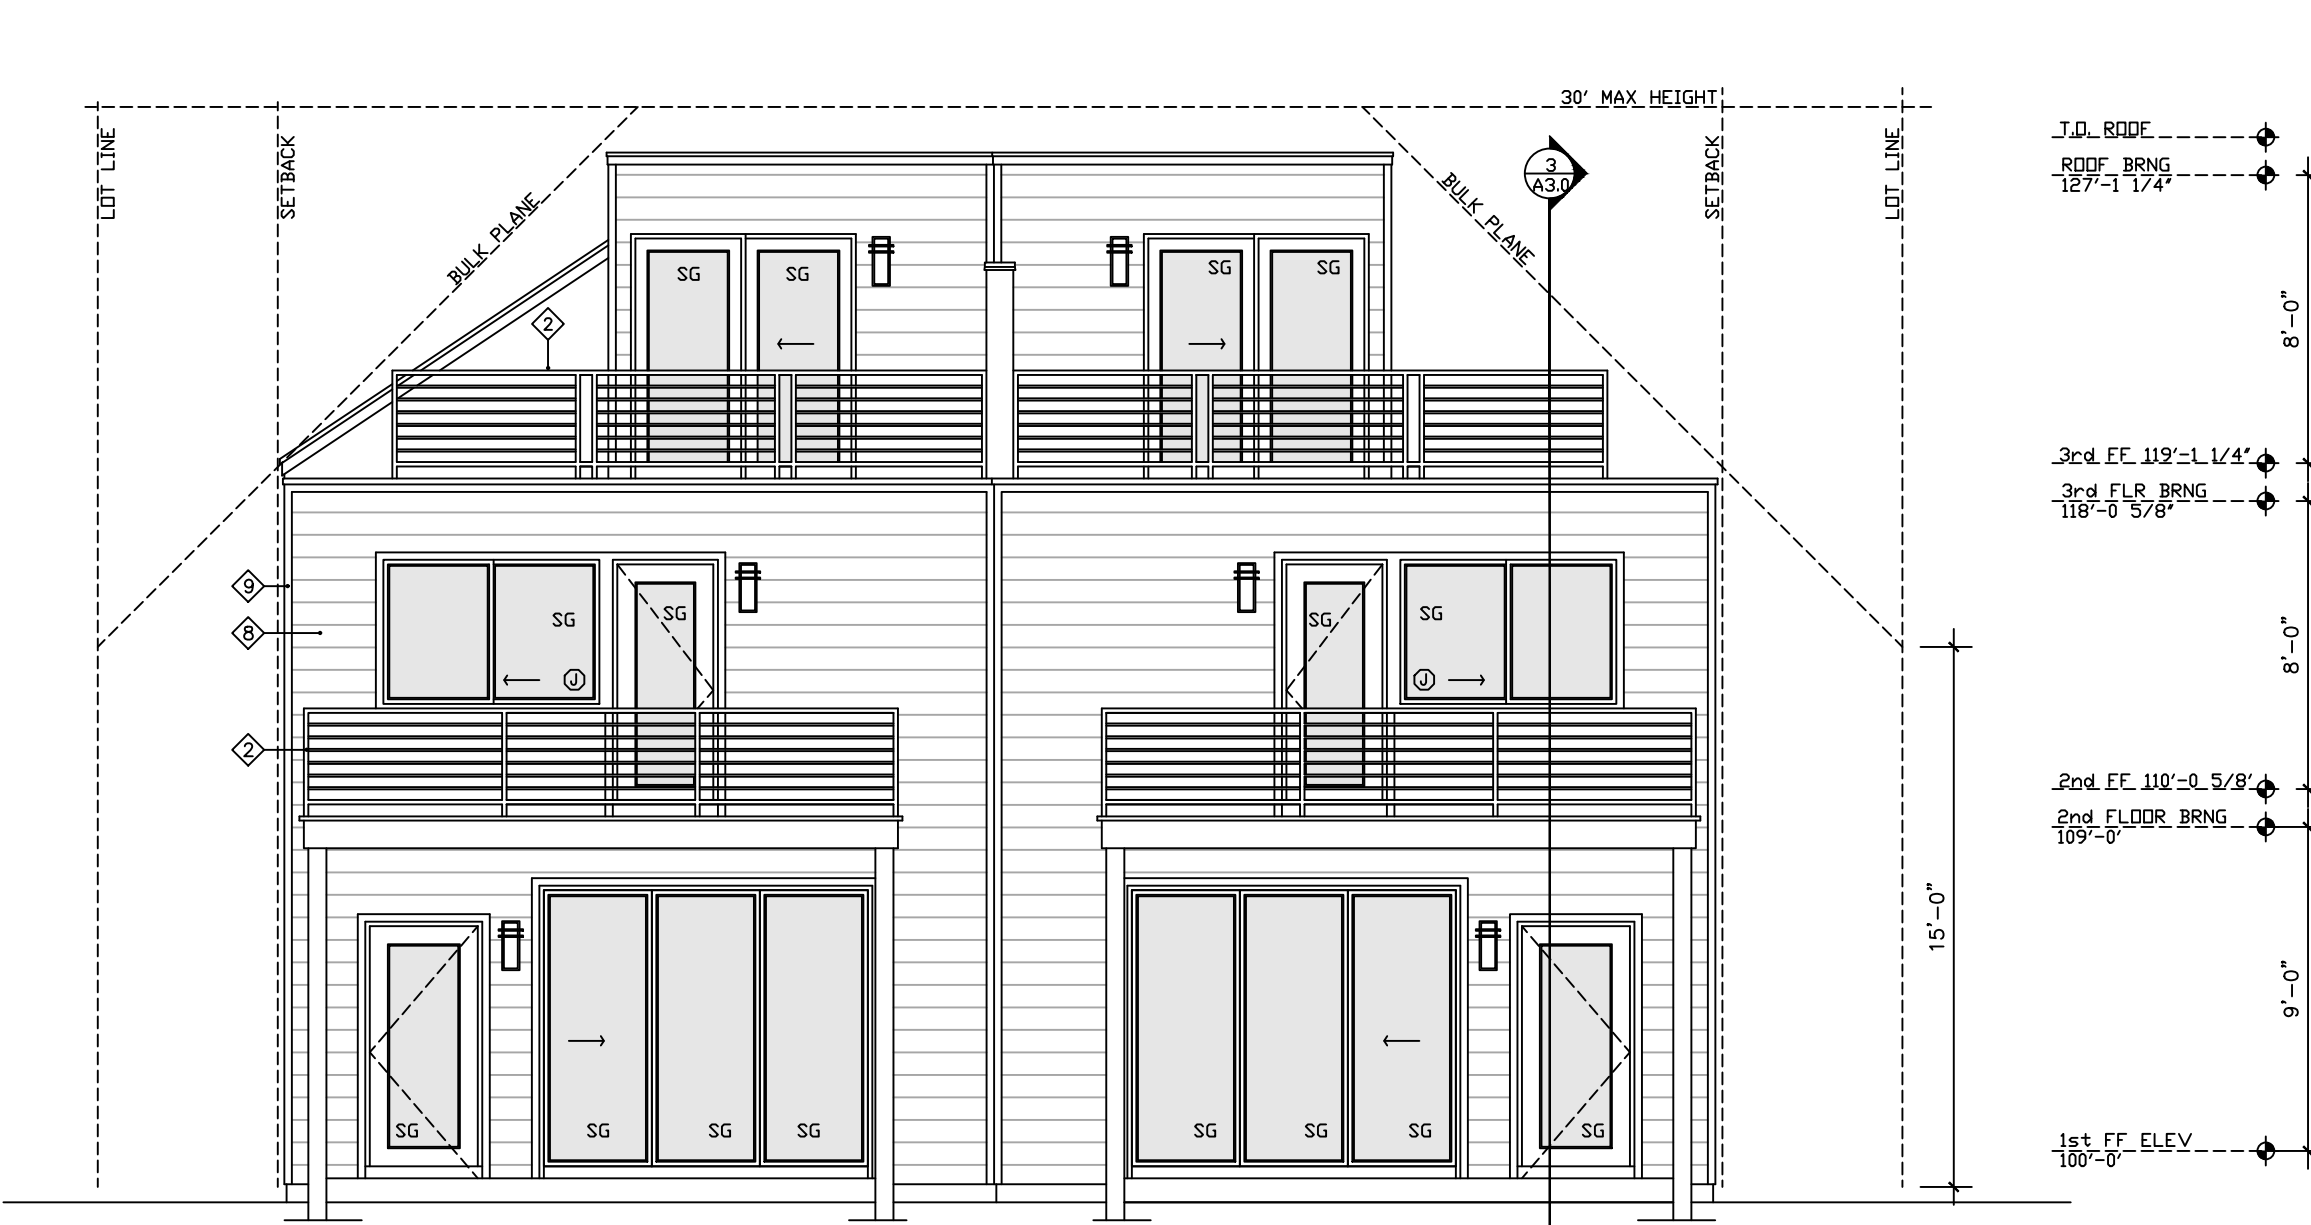

East Elevation (Rear)
3/16" = 1'-0"

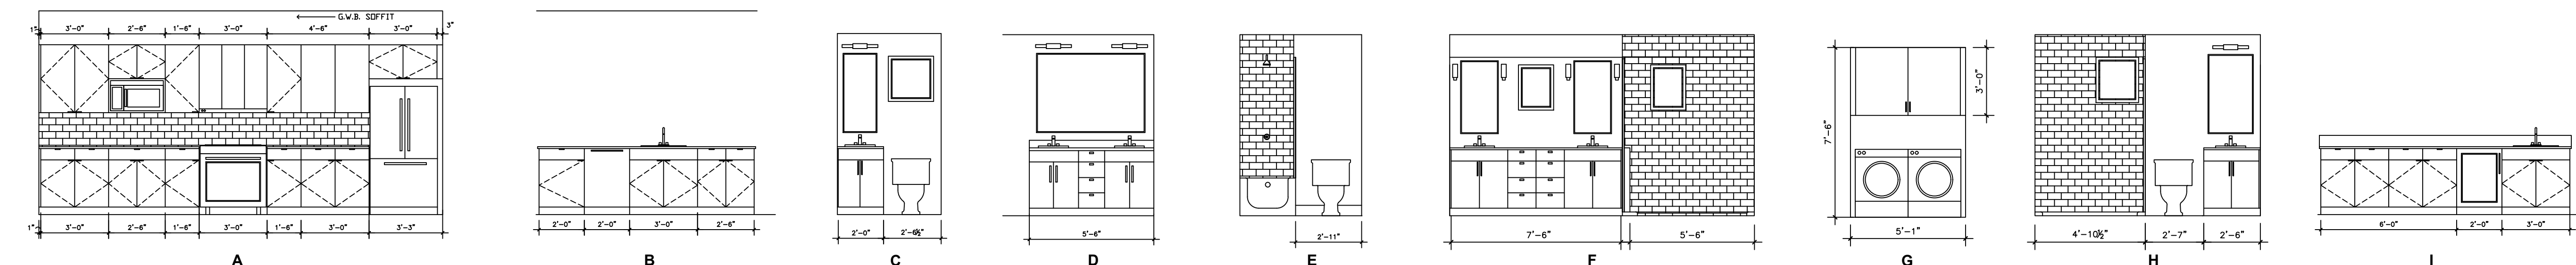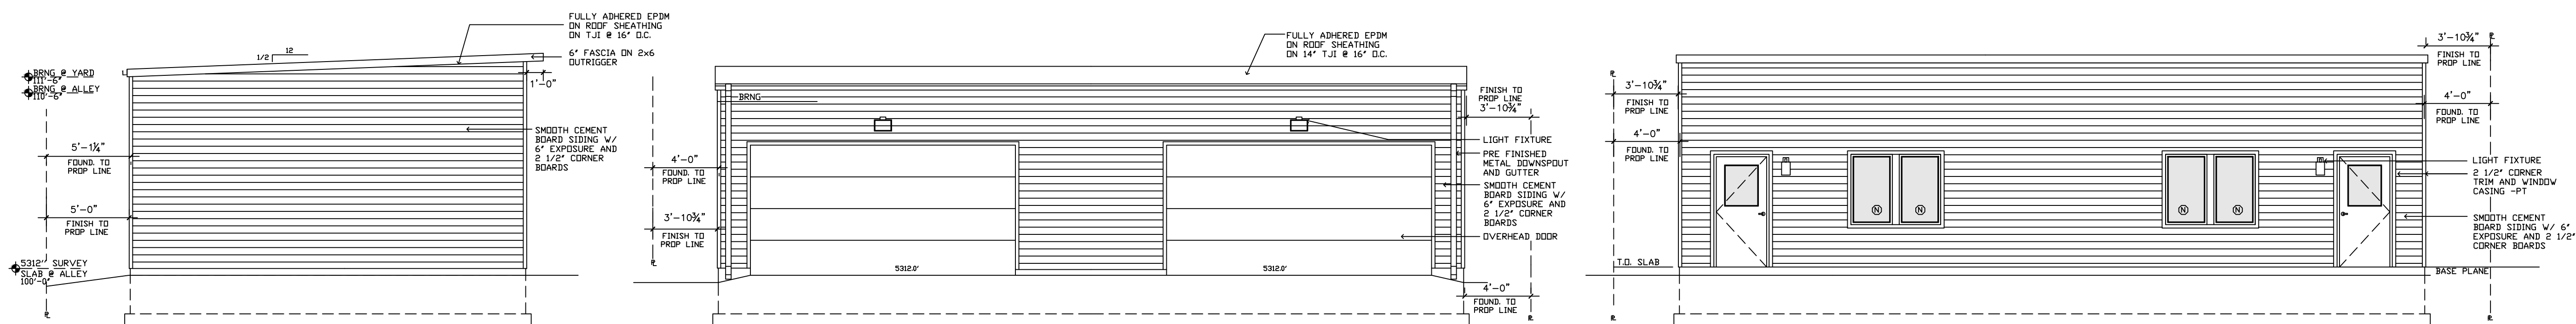

Interior Elevations
1/4" = 1'-0"

DEAN RICCI
architect
1001 Bannock Street
Denver CO 80204 # 102
720 352 9461
dean.hive@gmail.com
deanricciarchitects.com

New Duplex
510 Arapahoe Street Golden Colorado

ISSUED FOR:
Design Development
Review

DATE:
10.31.20
01.18.21

Exterior and
Interior
Elevations

A2.0