
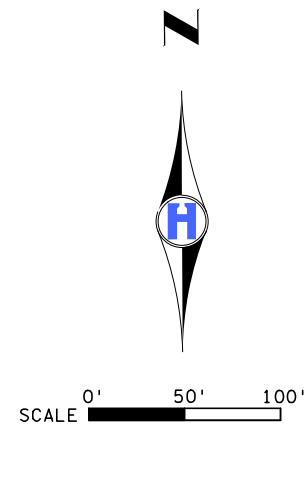


HENNEPIN COUNTY MINNESOTA

PURPLE OPTION - Northbound Transit Lane
COUNTY ROAD 22 - LYNDALE AVENUE SOUTH
 Hennepin Co. Project No. 2053200
 10/07/2024

CONCEPT ONLY - SUBJECT TO CHANGE

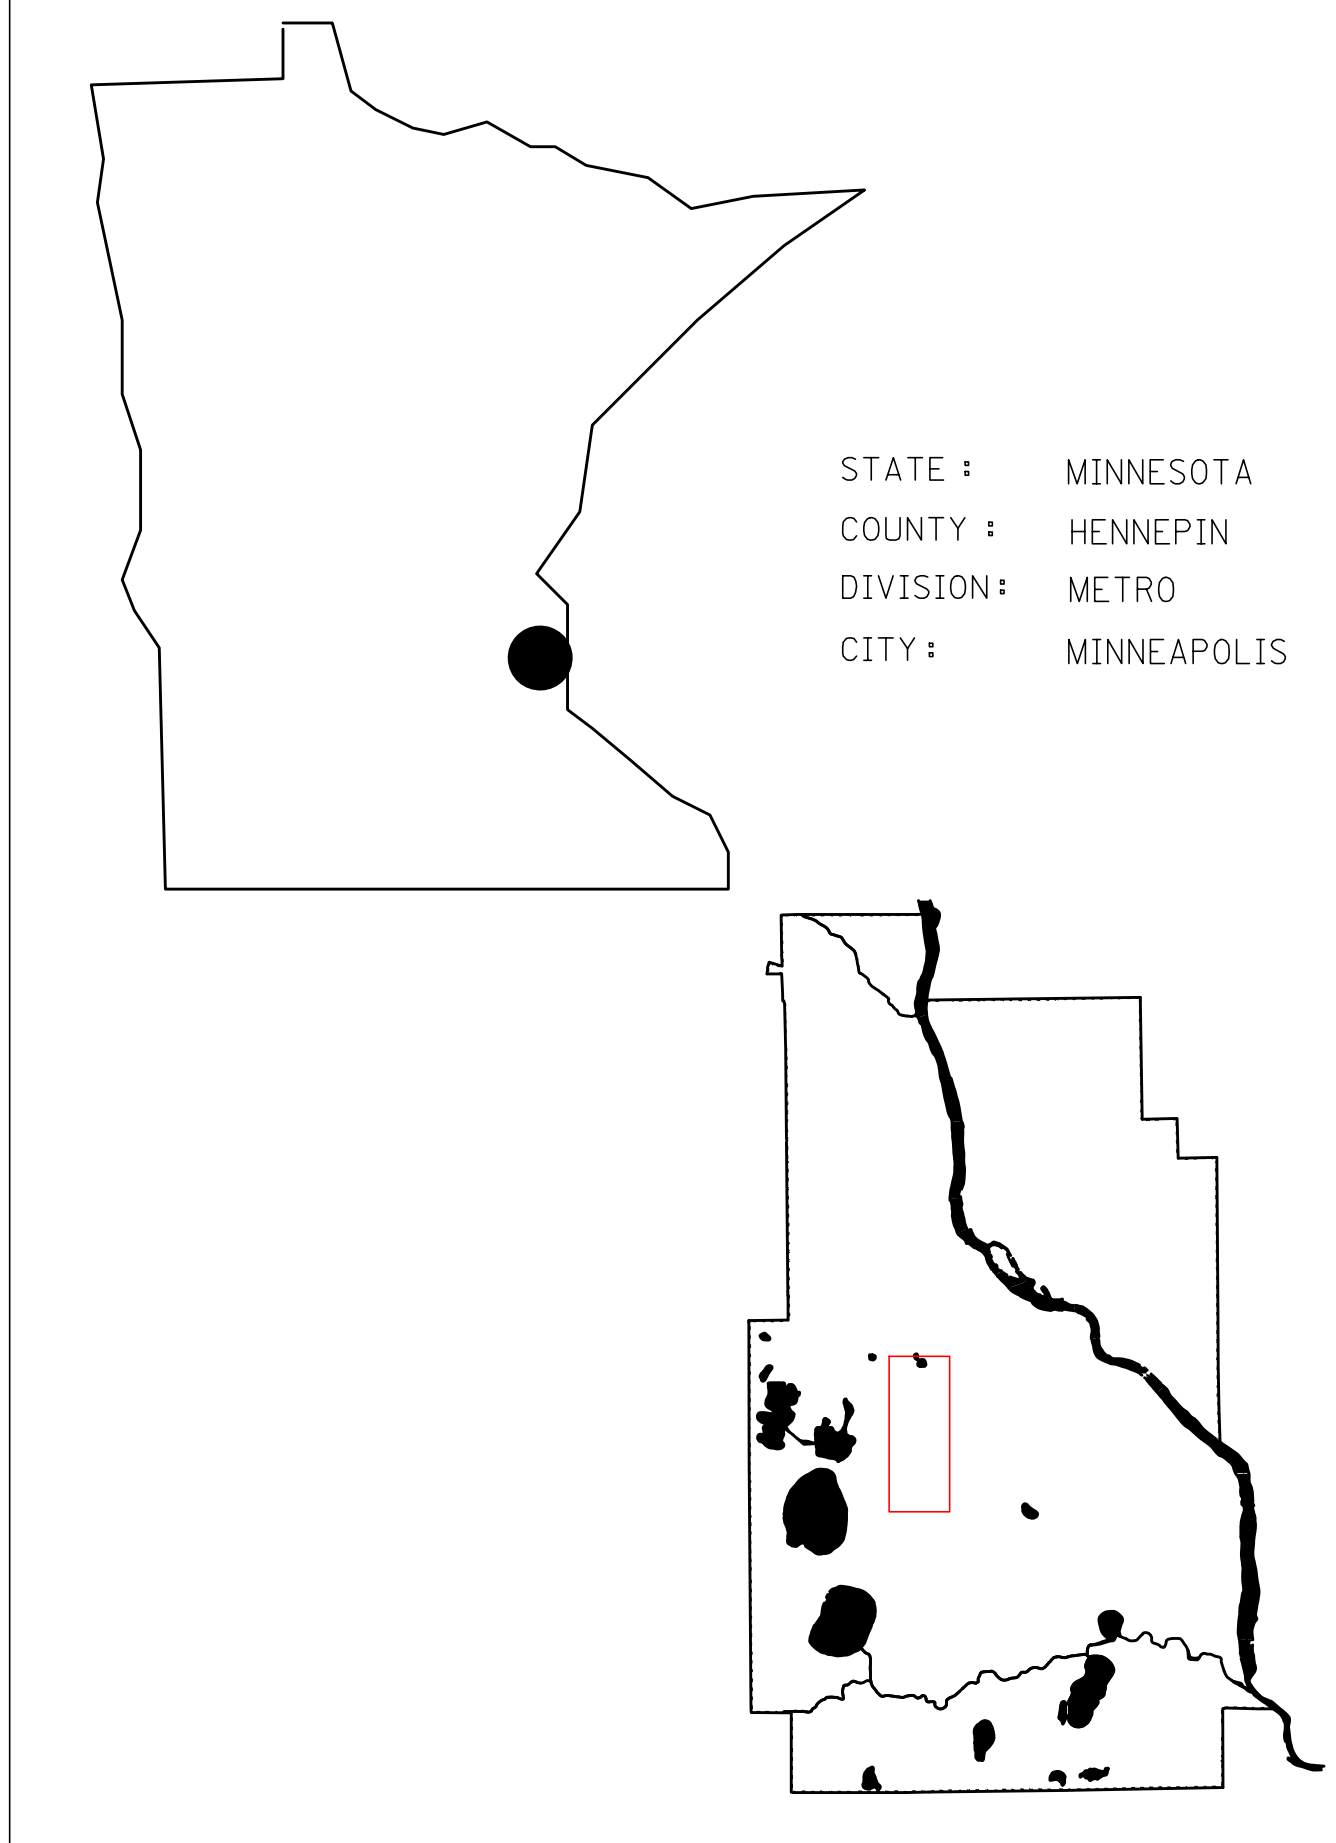


LEGEND	
[Black Box]	ROADWAY RECONSTRUCTION
[Grey Box]	ROADWAY MILL AND OVERLAY
[Light Grey Box]	CURB & GUTTER, MEDIAN, SIDEWALK, AND PAVED BOULEVARD
[Dark Grey Box]	BKEWAY
[Green Box]	BOULEVARD
[Red Box]	1" LINEAR TACTILE STRIP
[Purple Box]	COORDINATED PROJECT
[Green Circle]	SIGNALIZED INTERSECTION
[Black Dashed Line]	PEDESTRIAN CROSSWALK MARKINGS
[Green Dashed Line]	BKEWAY CROSSWALK MARKINGS



FREE SIZE LEGEND:

GENERAL NOTES:


1. LAYOUT DIMENSIONS NEXT TO CURB ARE MEASURED TO FACE OF CURB

 




NOTE: CROSSING TREATMENTS ON RIDGEWOOD AVE TO BE EVALUATED DURING FINAL DESIGN

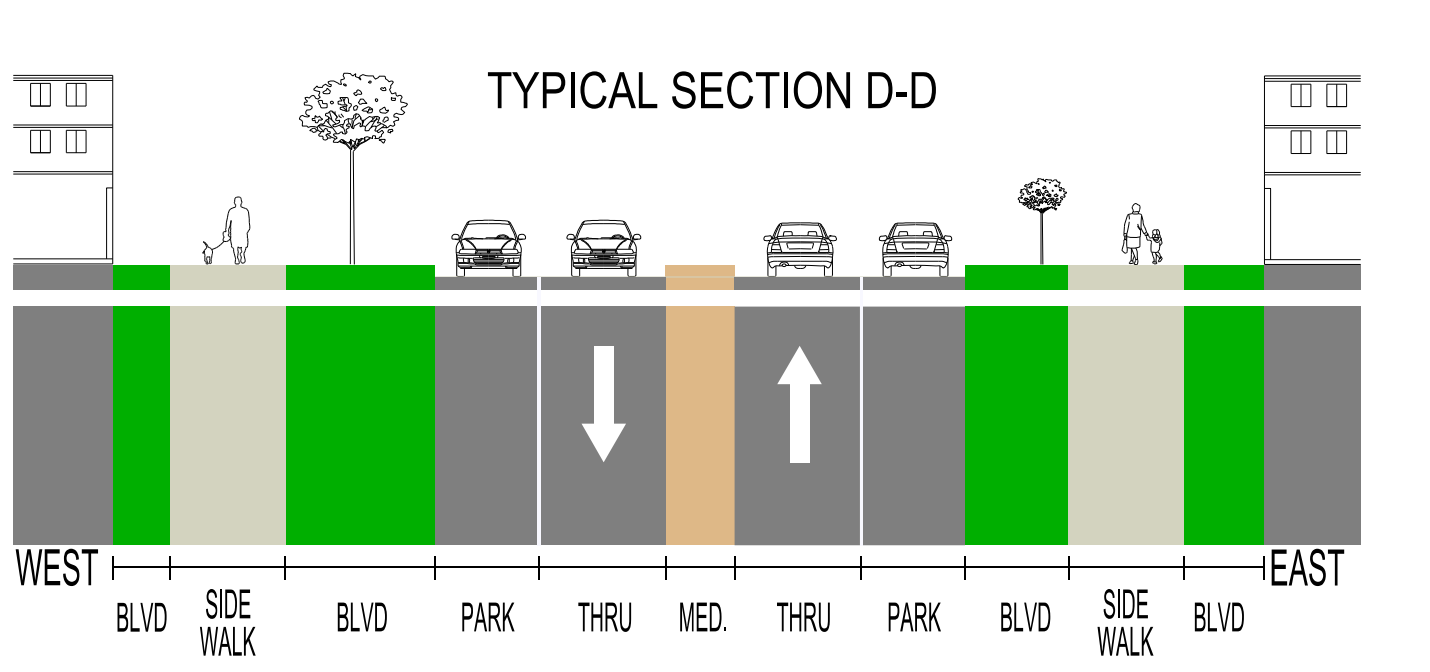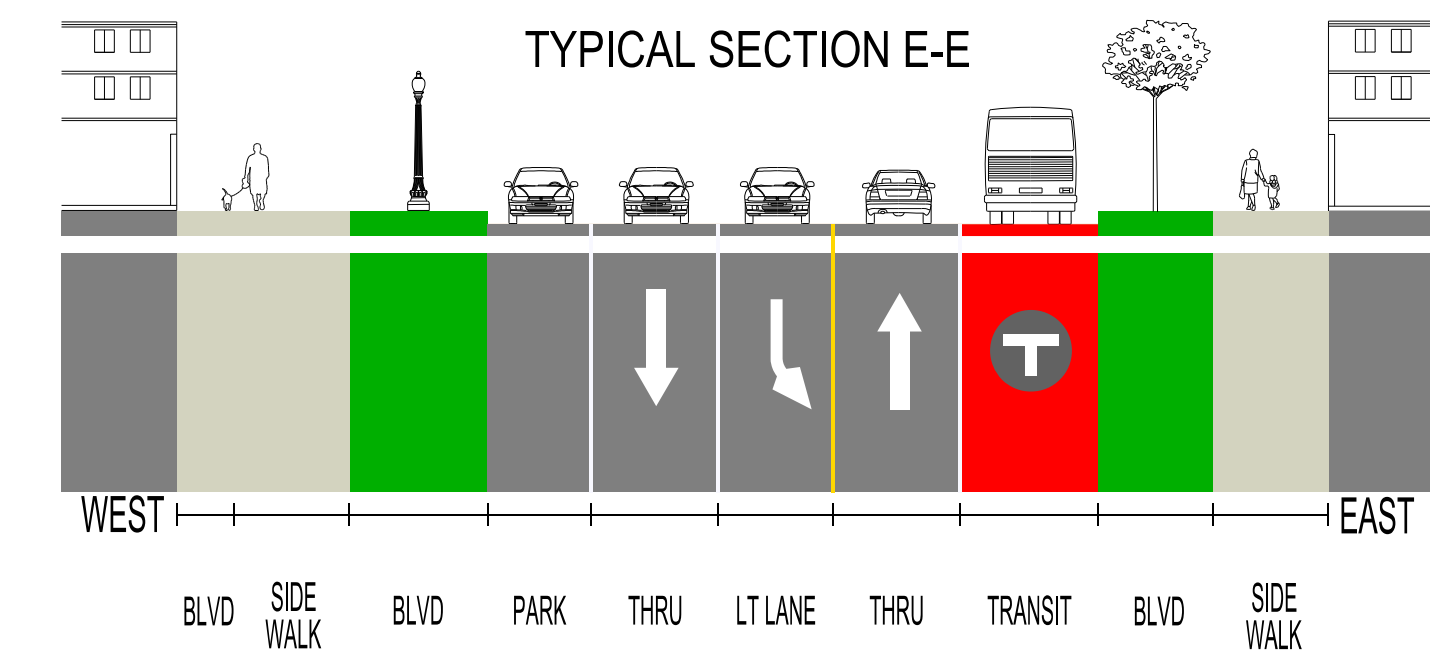

NOTE: CROSSING TREATMENTS ON W. 20TH ST. TO BE EVALUATED DURING FINAL DESIGN

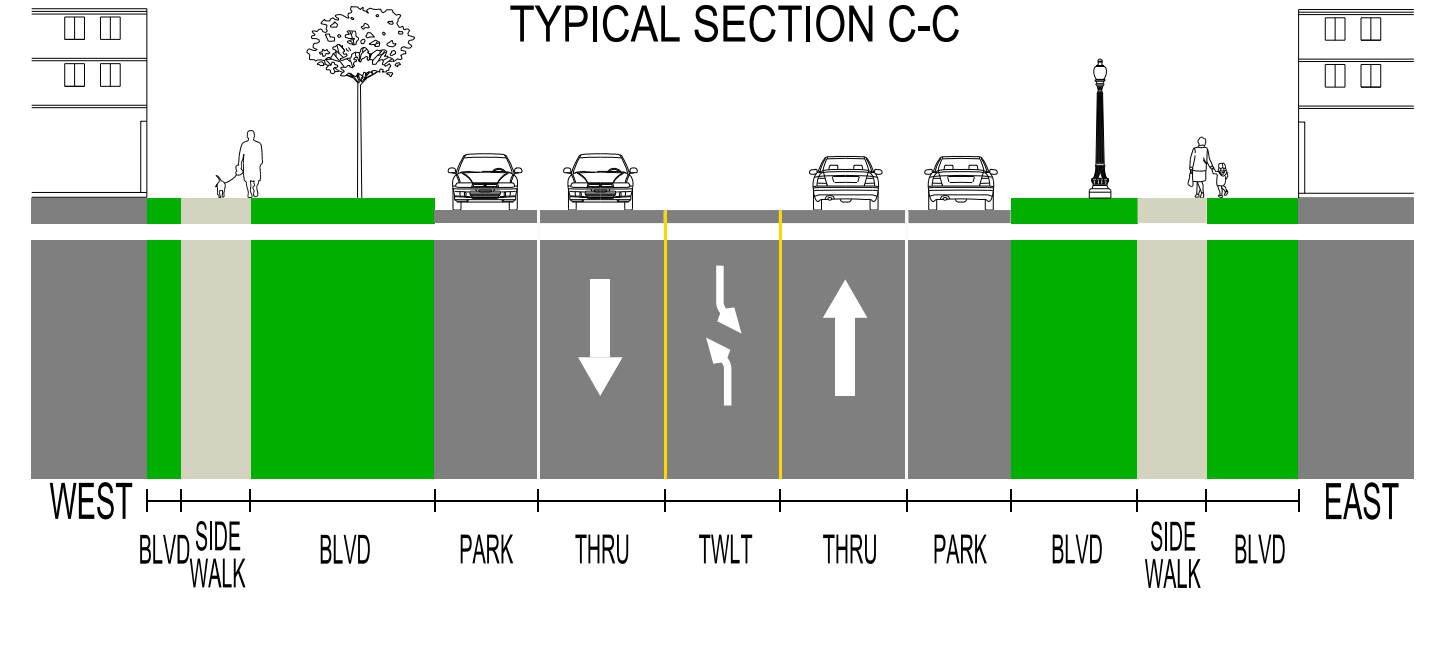

NOTE: CROSSING TREATMENTS ON W. 27TH ST. TO BE EVALUATED DURING FINAL DESIGN

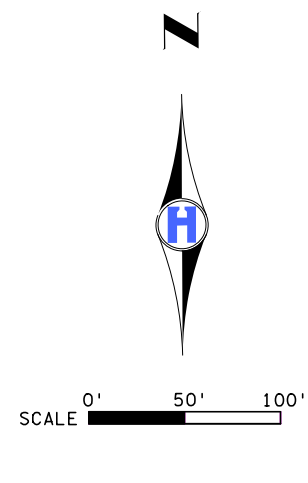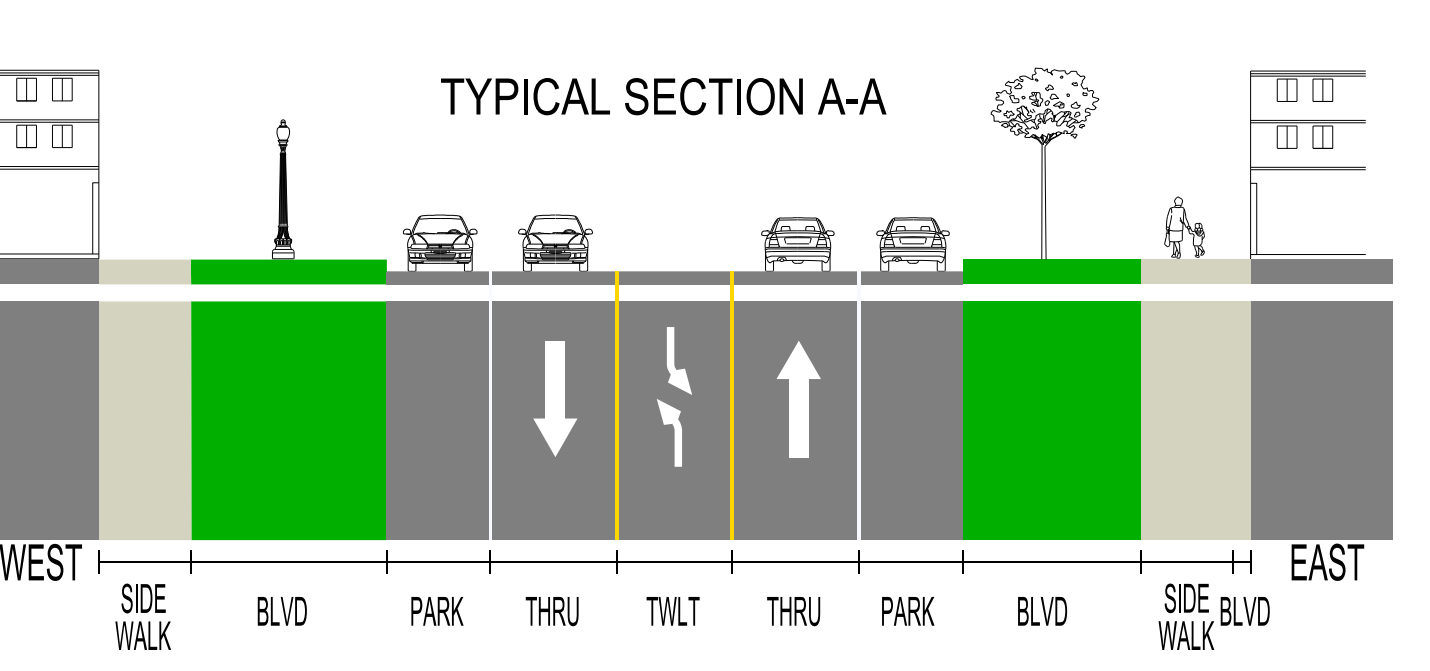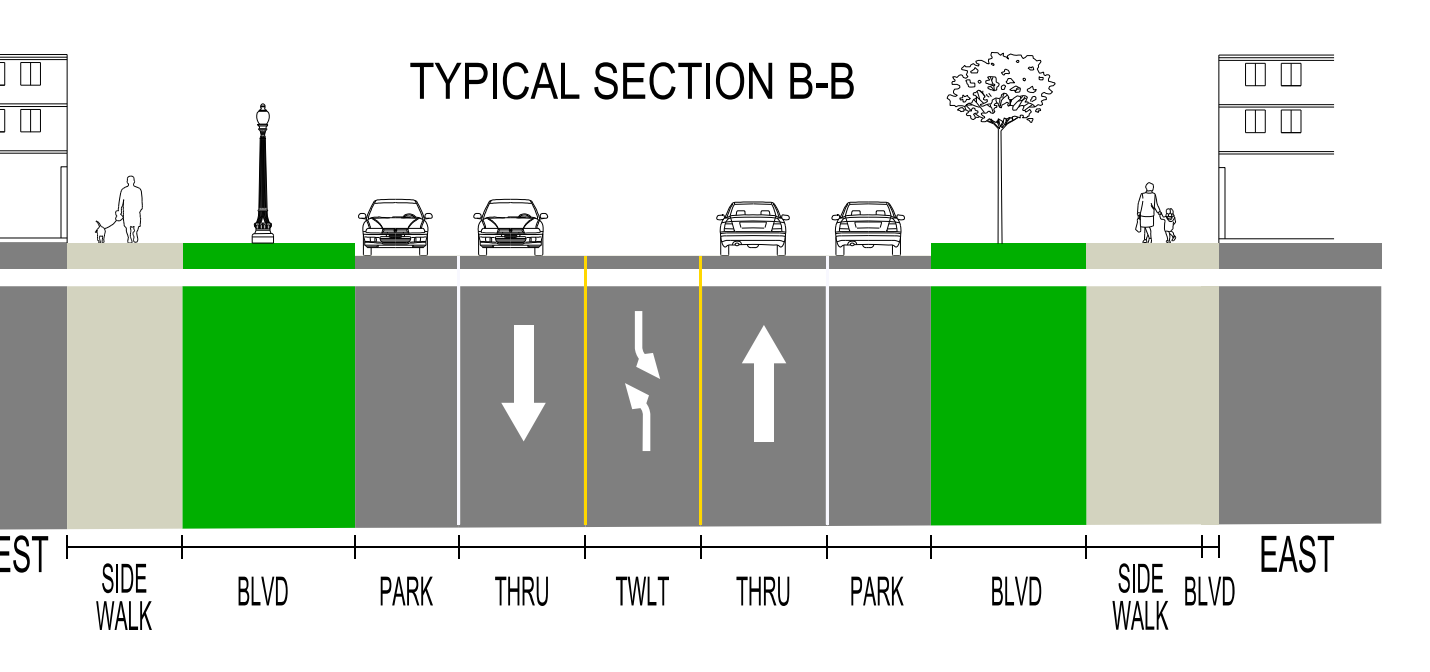


LEGEND	
[Black Box]	ROADWAY RECONSTRUCTION
[Grey Box]	ROADWAY MILL AND OVERLAY
[Light Grey Box]	CURB & GUTTER, MEDIAN, SIDEWALK, AND PAVED BOULEVARD
[Dark Grey Box]	BKEWAY
[Green Box]	BOULEVARD
[Red Box]	1" LINEAR TACTILE STRIP
[Purple Box]	COORDINATED PROJECT
[Green Circle]	SIGNALIZED INTERSECTION
[Black Dashed Line]	PEDESTRIAN CROSSWALK MARKINGS
[Green Dashed Line]	BKEWAY CROSSWALK MARKINGS

FREE SIZE LEGEND:

GENERAL NOTES:

1. LAYOUT DIMENSIONS NEXT TO CURB ARE MEASURED TO FACE OF CURB

NOTE: CROSSING TREATMENTS ON W. 20TH ST. TO BE EVALUATED DURING FINAL DESIGN

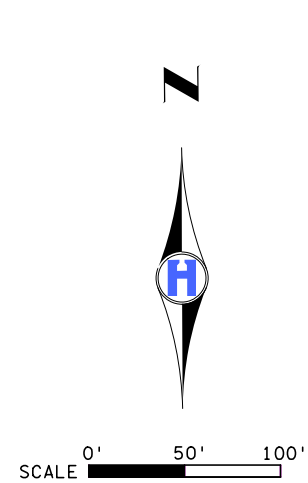

LEGEND	
[Black Box]	ROADWAY RECONSTRUCTION
[Grey Box]	ROADWAY MILL AND OVERLAY
[Light Grey Box]	CURB & GUTTER, MEDIAN, SIDEWALK, AND PAVED BOULEVARD
[Dark Grey Box]	BKEWAY
[Green Box]	BOULEVARD
[Red Box]	1" LINEAR TACTILE STRIP
[Purple Box]	COORDINATED PROJECT
[Green Circle]	SIGNALIZED INTERSECTION
[Black Dashed Line]	PEDESTRIAN CROSSWALK MARKINGS
[Green Dashed Line]	BKEWAY CROSSWALK MARKINGS

FREE SIZE LEGEND:

GENERAL NOTES:

1. LAYOUT DIMENSIONS NEXT TO CURB ARE MEASURED TO FACE OF CURB