
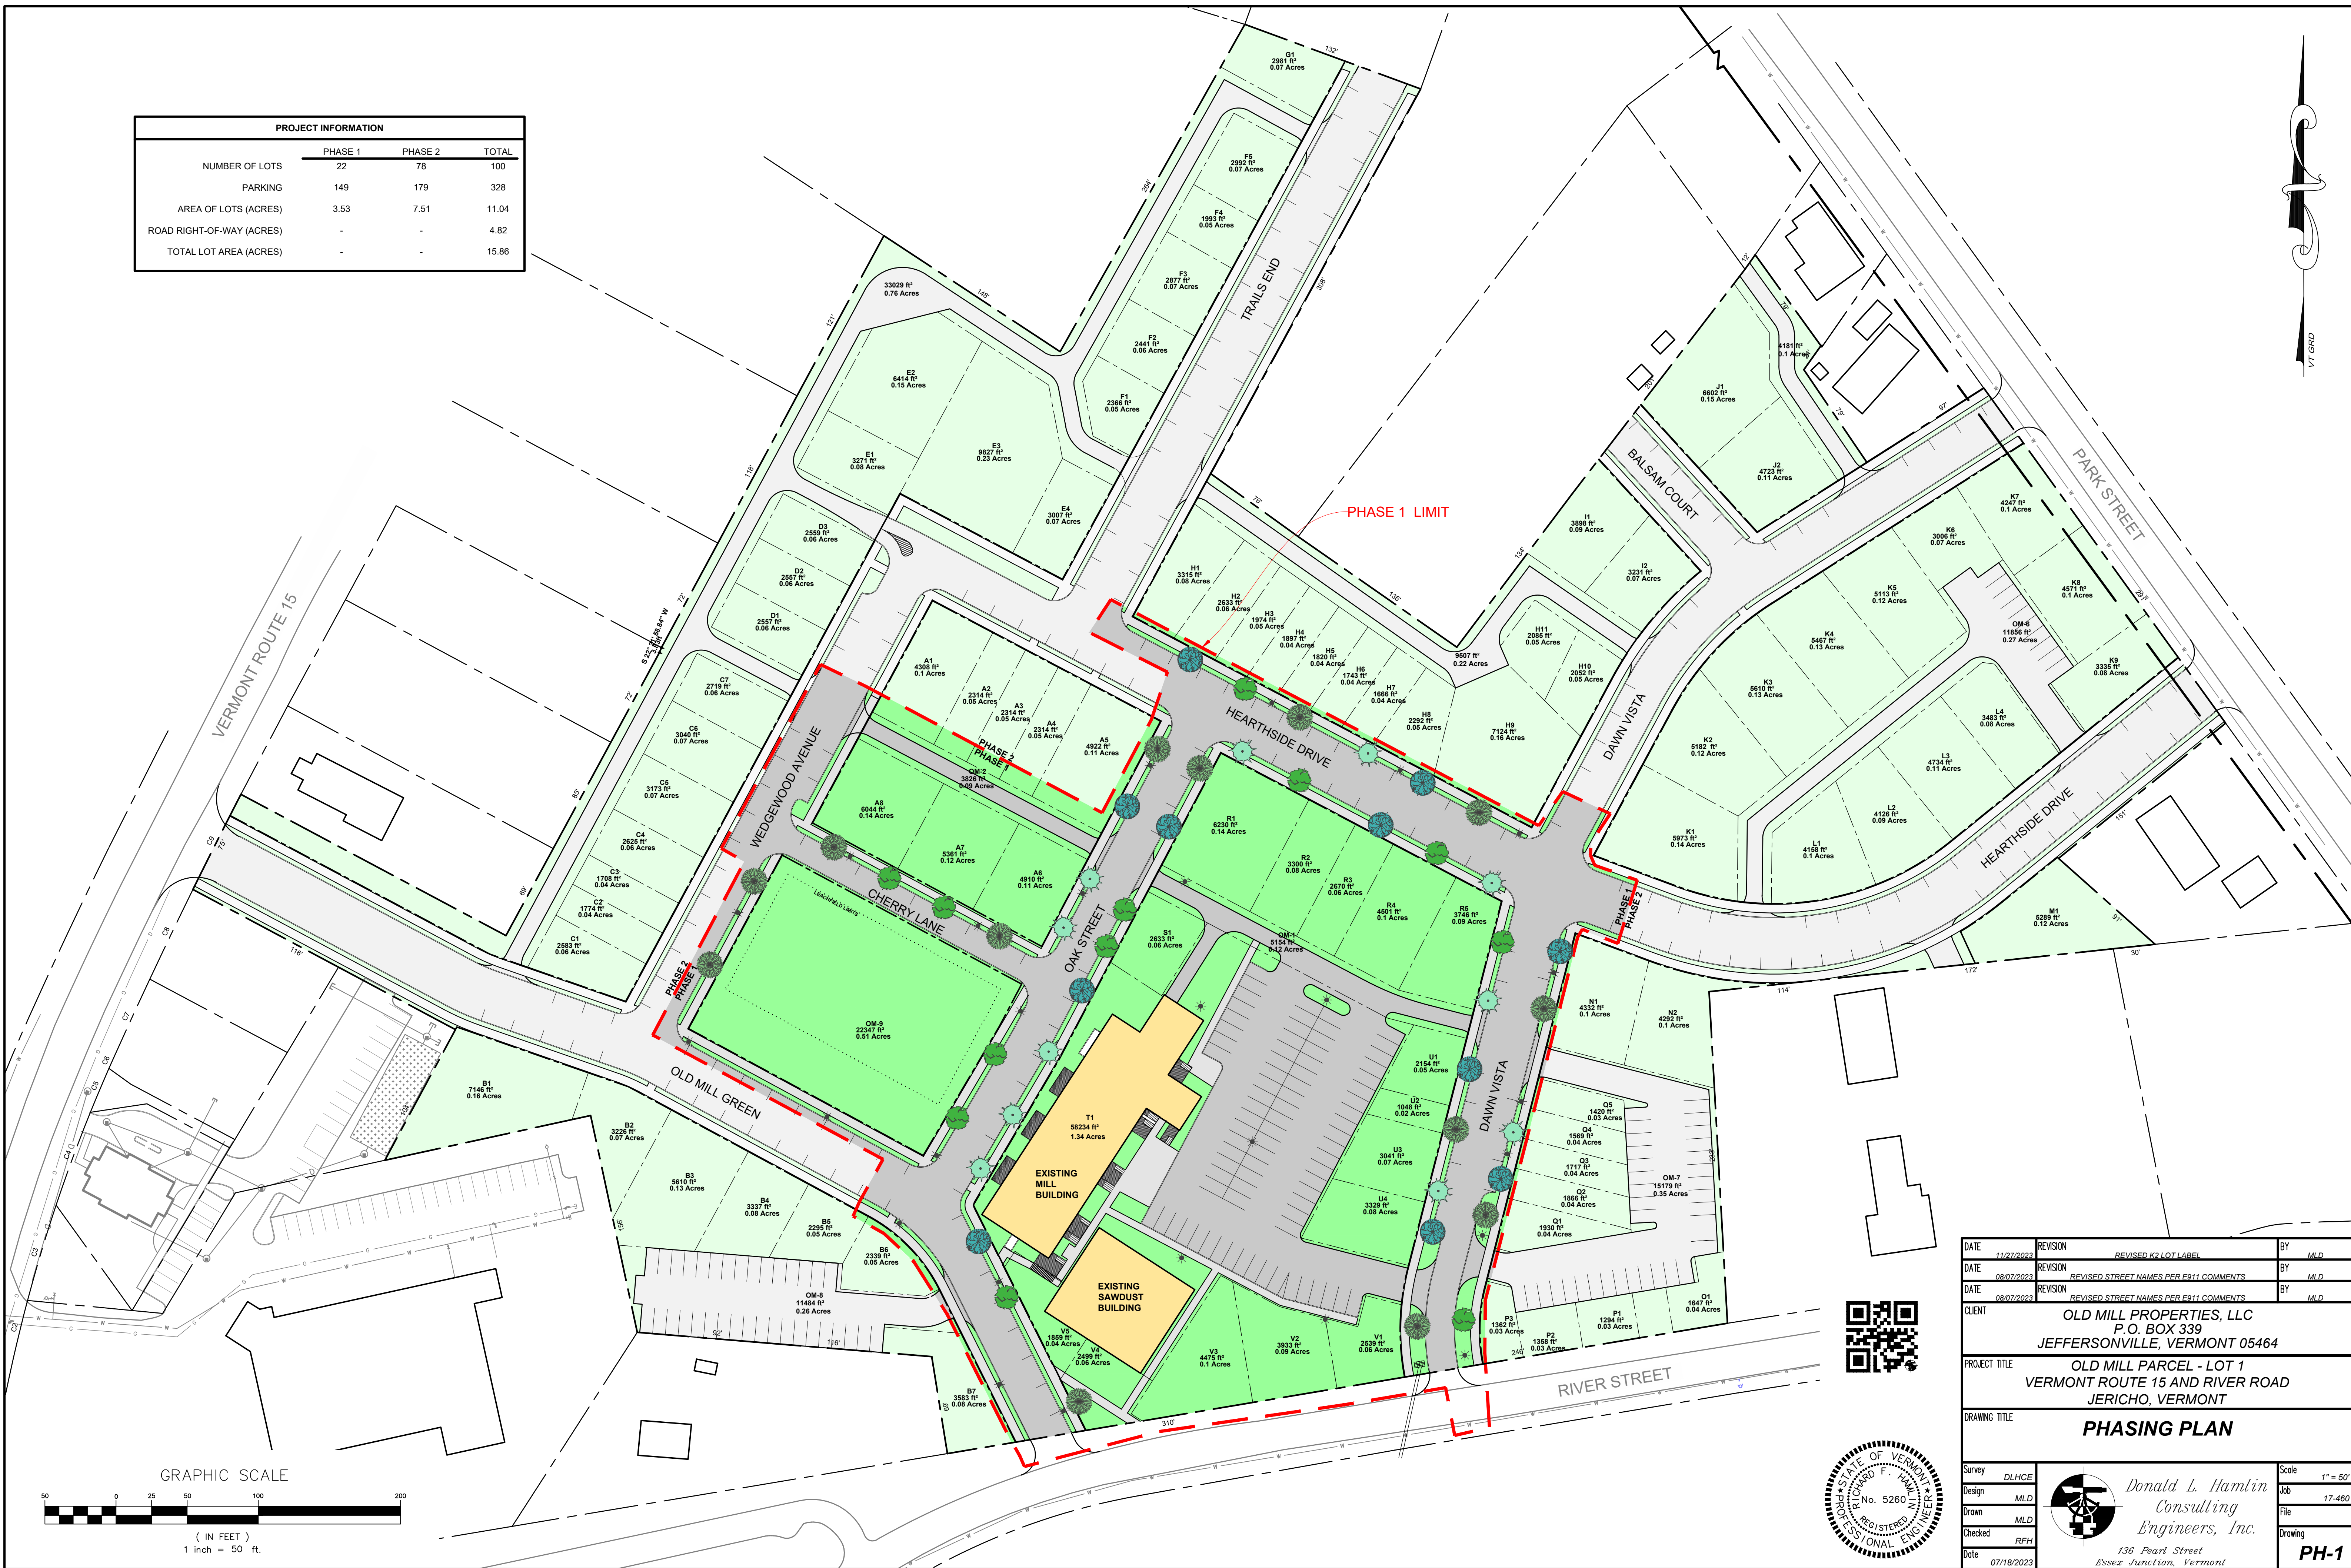


PROJECT INFORMATION			
	PHASE 1	PHASE 2	TOTAL
NUMBER OF LOTS	22	78	100
PARKING	149	179	328
AREA OF LOTS (ACRES)	3.53	7.51	11.04
ROAD RIGHT-OF-WAY (ACRES)	-	-	4.82
TOTAL LOT AREA (ACRES)	-	-	15.86

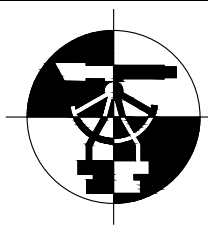

DATE	11/27/2023	REVISION	REVISED K2 LOT LABEL	BY	MLD	
DATE	08/07/2023	REVISION	REVISED STREET NAMES PER E911 COMMENTS	BY	MLD	
DATE	08/07/2023	REVISION	REVISED STREET NAMES PER E911 COMMENTS	BY	MLD	
CLIENT	OLD MILL PROPERTIES, LLC P.O. BOX 339 JEFFERSONVILLE, VERMONT 05464					
PROJECT TITLE	OLD MILL PARCEL - LOT 1 VERMONT ROUTE 15 AND RIVER ROAD JERICHO, VERMONT					
DRAWING TITLE	PHASING PLAN					
Survey	DLHCE				Scale	1" = 50'
Design	MLD				Job	17-460
Drawn	MLD				File	
Checked	RFH				Drawing	PH-1
Date	07/18/2023	Donald L. Hamlin Consulting Engineers, Inc. 136 Pearl Street Essex Junction, Vermont				